

PROB. REVISED AT NEUTRALITY
IN ACCORDANCE WITH ALL DEEDS AND
ON 10. 83. *St. Paul*
PLANS APPROVED BY EXETER COURTE
IN THE NEUTRALITY FIELD ON TUESDAY
LETTER NO. ACC 1004-2/83/101

09/01/10	CONTRACTS
09/01/11	SECOND FLOOR PLAN
09/01/12	FIRST FLOOR PLAN
09/01/13	SECOND FLOOR PLAN
09/01/14	THIRD FLOOR PLAN
09/01/15	THIRD FLOOR PLAN
09/01/16	ELEVATION FRONT
09/01/17	ELEVATION L.H. SIDE
09/01/18	ELEVATION R.H. SIDE
09/01/19	ELEVATION REAR
09/01/20	SECTION XX
09/01/21	SECTION YY
09/01/22	DETAIL OF DOORS & WINDOWS
09/01/23	DETAIL OF ROOF STRUCTURE
09/01/24	DETAIL OF MAIN WALLS
09/01/25	DETAIL OF INTERIOR WALLS
09/01/26	DETAIL OF INTERIOR WALLS
09/01/27	DETAIL OF INTERIOR WALLS
09/01/28	DETAIL OF INTERIOR WALLS
09/01/29	DETAIL OF INTERIOR WALLS
09/01/30	DETAIL OF INTERIOR WALLS

SCHEDULE OF AREA	
1	...
2	...
AREA	UNIT	DATE	TIME
AREA OF UNIT 1	1	04/11/00	10:00 AM
AREA OF UNIT 2	2	04/11/00	10:00 AM
AREA OF UNIT 3	3	04/11/00	10:00 AM
AREA OF UNIT 4	4	04/11/00	10:00 AM
AREA OF UNIT 5	5	04/11/00	10:00 AM
AREA OF UNIT 6	6	04/11/00	10:00 AM
AREA OF UNIT 7	7	04/11/00	10:00 AM
AREA OF METEOROLOGICAL DATA			

7/7/79	9:26	64	DL	PERMANENT
8/	9:30-9:40	60		6-21-80 BY CROGAN
9/	9:45-10:00	60		DO -
10/	10:00-10:15	60		DO -
11/	10:15-10:30	60		DO -
12/	10:30-10:45	60		PLAN 0204
13/	10:45-11:00	60		PLAN 0205
14/	11:00-11:15	60		PLAN 0206
15/	11:15-11:30	60		PLAN 0207
16/	11:30-11:45	60		PLAN 0208
17/	11:45-12:00	60		PLAN 0209
18/	12:00-12:15	60		PLAN 0210
19/	12:15-12:30	60		PLAN 0211
20/	12:30-12:45	60		PLAN 0212
21/	12:45-1:00	60		PLAN 0213
22/	1:00-1:15	60		PLAN 0214
23/	1:15-1:30	60		PLAN 0215
24/	1:30-1:45	60		PLAN 0216
25/	1:45-2:00	60		PLAN 0217
26/	2:00-2:15	60		PLAN 0218
27/	2:15-2:30	60		PLAN 0219
28/	2:30-2:45	60		PLAN 0220
29/	2:45-3:00	60		PLAN 0221
30/	3:00-3:15	60		PLAN 0222
31/	3:15-3:30	60		PLAN 0223
32/	3:30-3:45	60		PLAN 0224
33/	3:45-4:00	60		PLAN 0225
34/	4:00-4:15	60		PLAN 0226
35/	4:15-4:30	60		PLAN 0227
36/	4:30-4:45	60		PLAN 0228
37/	4:45-5:00	60		PLAN 0229
38/	5:00-5:15	60		PLAN 0230
39/	5:15-5:30	60		PLAN 0231
40/	5:30-5:45	60		PLAN 0232
41/	5:45-6:00	60		PLAN 0233
42/	6:00-6:15	60		PLAN 0234
43/	6:15-6:30	60		PLAN 0235
44/	6:30-6:45	60		PLAN 0236
45/	6:45-7:00	60		PLAN 0237
46/	7:00-7:15	60		PLAN 0238
47/	7:15-7:30	60		PLAN 0239
48/	7:30-7:45	60		PLAN 0240
49/	7:45-8:00	60		PLAN 0241
50/	8:00-8:15	60		PLAN 0242
51/	8:15-8:30	60		PLAN 0243
52/	8:30-8:45	60		PLAN 0244
53/	8:45-9:00	60		PLAN 0245
54/	9:00-9:15	60		PLAN 0246
55/	9:15-9:30	60		PLAN 0247
56/	9:30-9:45	60		PLAN 0248
57/	9:45-10:00	60		PLAN 0249
58/	10:00-10:15	60		PLAN 0250
59/	10:15-10:30	60		PLAN 0251
60/	10:30-10:45	60		PLAN 0252
61/	10:45-11:00	60		PLAN 0253
62/	11:00-11:15	60		PLAN 0254
63/	11:15-11:30	60		PLAN 0255
64/	11:30-11:45	60		PLAN 0256
65/	11:45-12:00	60		PLAN 0257
66/	12:00-12:15	60		PLAN 0258
67/	12:15-12:30	60		PLAN 0259
68/	12:30-12:45	60		PLAN 0260
69/	12:45-1:00	60		PLAN 0261
70/	1:00-1:15	60		PLAN 0262
71/	1:15-1:30	60		PLAN 0263
72/	1:30-1:45	60		PLAN 0264
73/	1:45-2:00	60		PLAN 0265
74/	2:00-2:15	60		PLAN 0266
75/	2:15-2:30	60		PLAN 0267
76/	2:30-2:45	60		PLAN 0268
77/	2:45-3:00	60		PLAN 0269
78/	3:00-3:15	60		PLAN 0270
79/	3:15-3:3			

7/27	9:26	941 WFL	WFL 9:26 AM
8/1	10:00	00	00:00 AM
8/2	10:00	00	00:00 AM
[illegible]

1. THE FOLLOWING INFORMATION IS FOR THE USE OF THE
 2. THE FOLLOWING INFORMATION IS FOR THE USE OF THE
STANDARD DESIGN FOR THREE
BED RMS. & TWO BED RMS. HOMES


GROUND FLOOR PLAN

<i>[Signature]</i>	<i>[Signature]</i>	PAGE NO. 2
DEPT. OF	ADMT. GENL.	DATE: 1-20-68
<i>M. B. [Signature]</i>	<i>[Signature]</i>	<i>[Signature]</i>
MR. ENGLER	J. L. FINE	VIC. PRESIDENT
SECRETARY	ADM. CH. ASST.	CHIEF CLERK

I.D.D.A.

HOUSING & URBAN PROJECTS DIV.

DATE 11/1/59

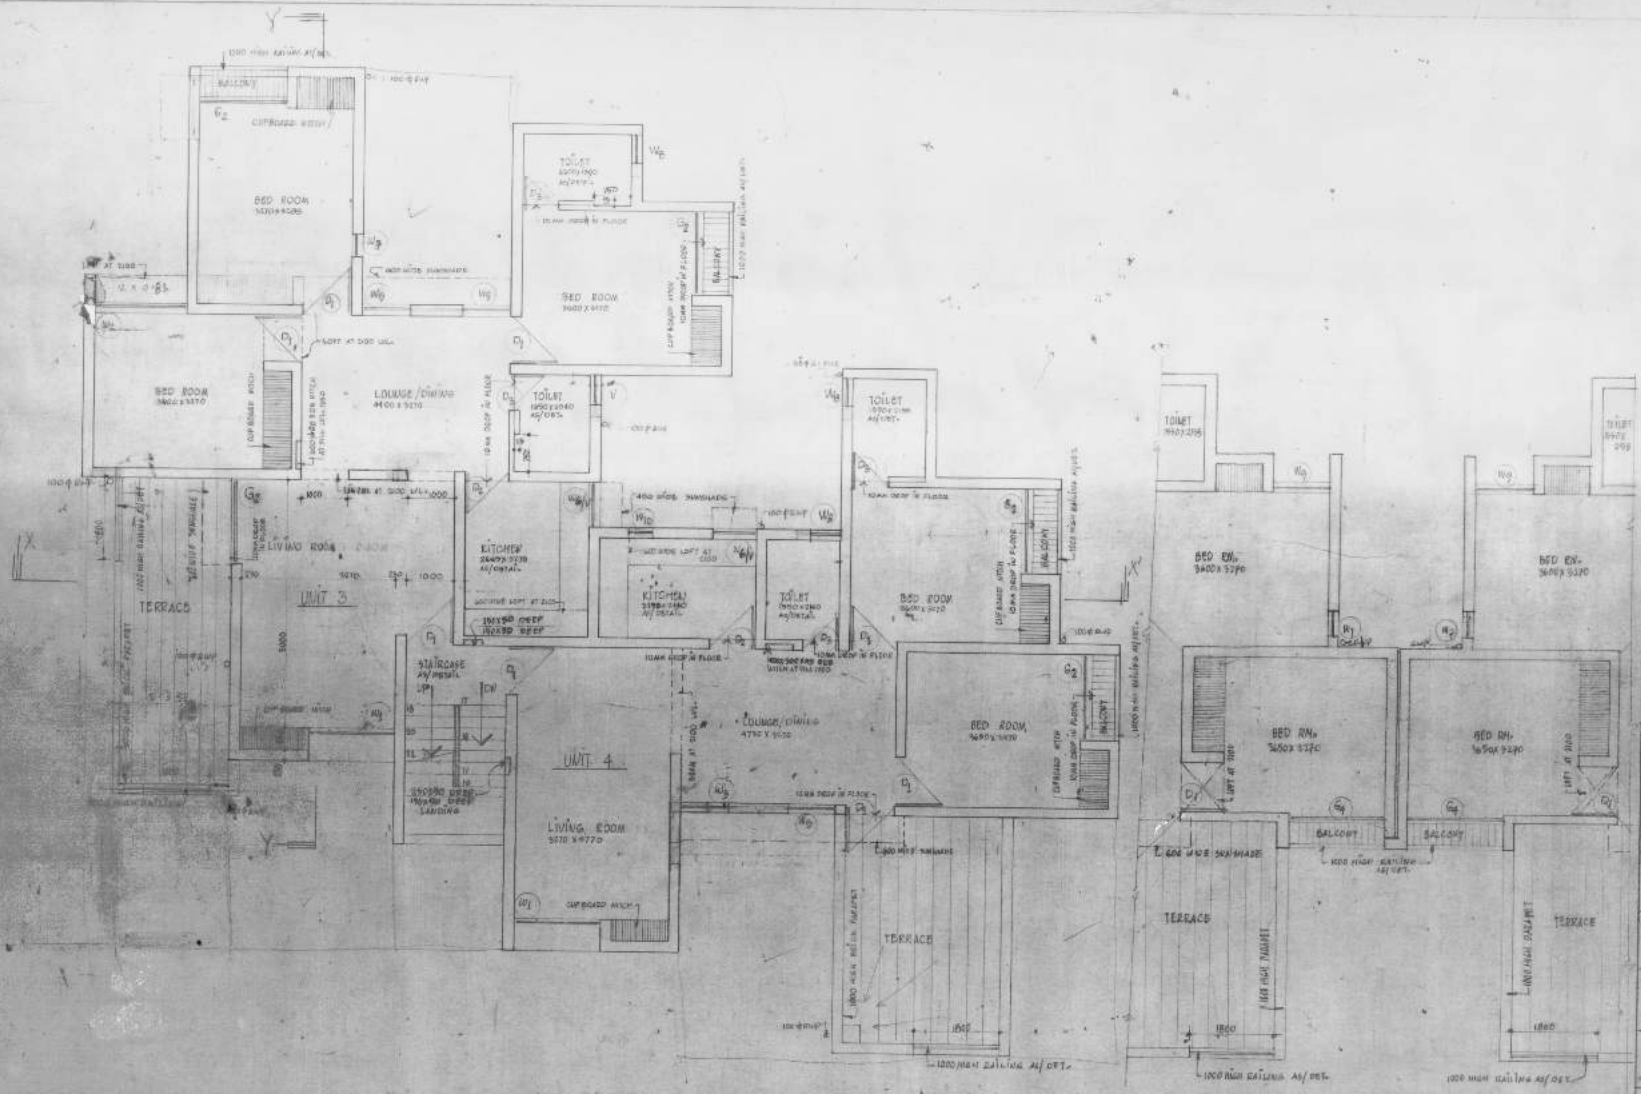

STANDARD DESIGN FOR THREE
BED RMS. & TWO BED RMS. HOUSES

FIRST FLOOR PLAN 139/6
30'0" x 30'0" NO.

DESIGN BY	ASST. ARCH.	SHEET NO. 2
DATE	11/1/59	SCALE 1/8" = 1'-0"
NAME	DR. P. H. H. H.	DR. P. H. H. H.
ARCHITECT	JOHN C. H. H. H.	JOHN C. H. H. H.

ID.D.A.

HOUSING & URBAN PROJECTS WING.


DATE 19th JUL 1962

STANDARD DESIGN FOR THREE
BED RMS & TWO BED RMS HOUSES

SECOND FLOOR PLAN

1962
SERIES NO.


DESIGN BY	PLANNING	SHEET NO. 3
DATE	1962	SCALE 1:100
ARCHITECT	ARCHITECT	ARCHITECT
ARCHITECT	ARCHITECT	ARCHITECT

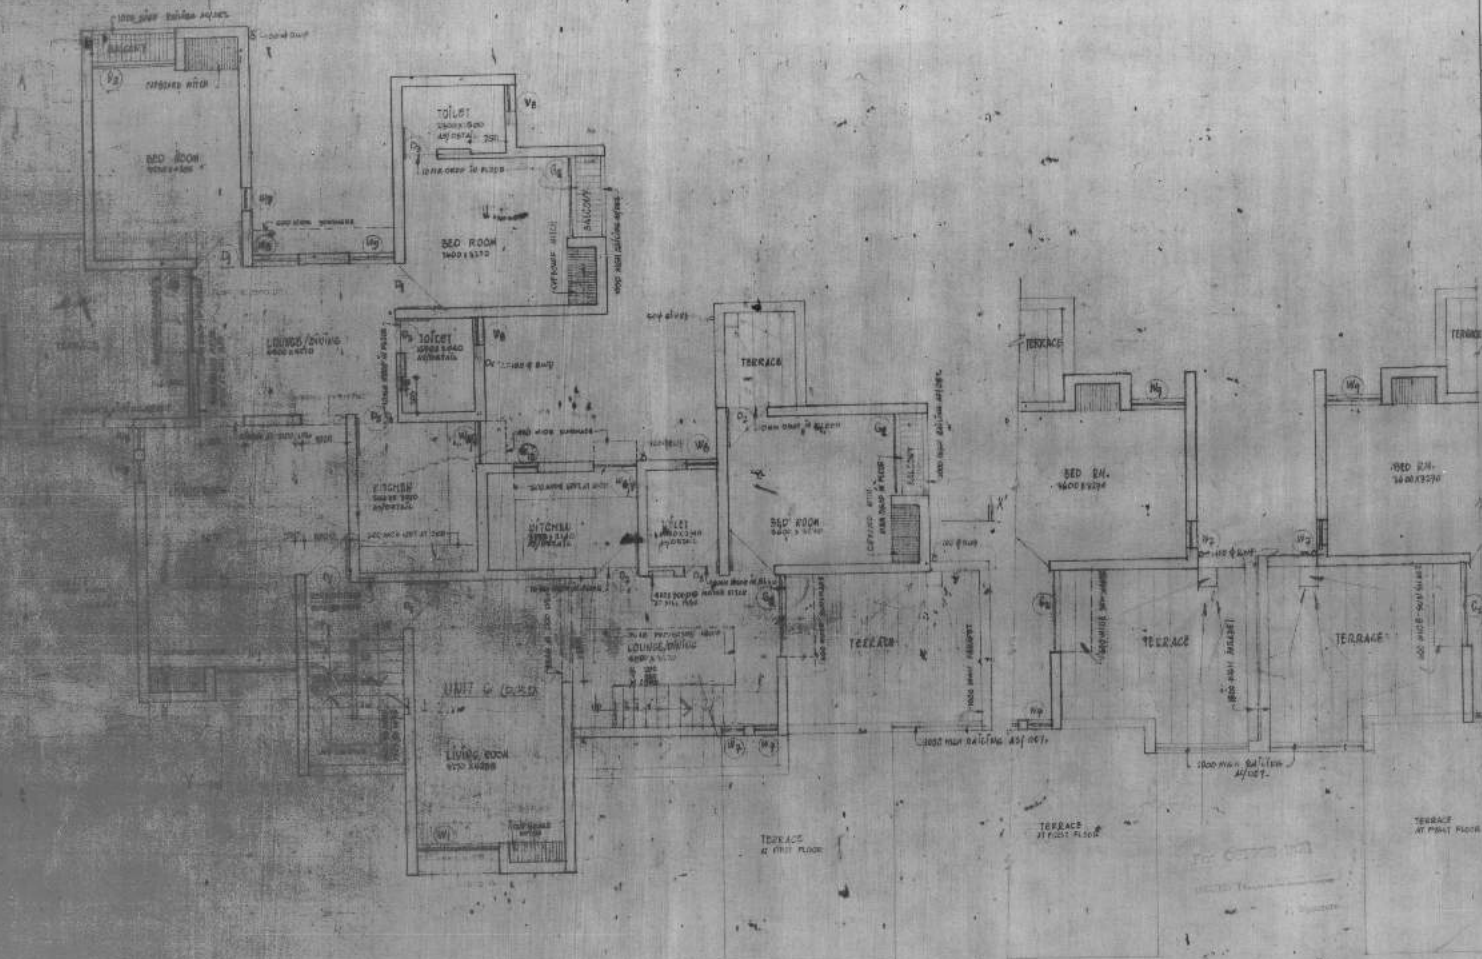

I.D.I.A.

HOUSING & URBAN PROJECTS DIV.

DATE: 14th Jan 1955

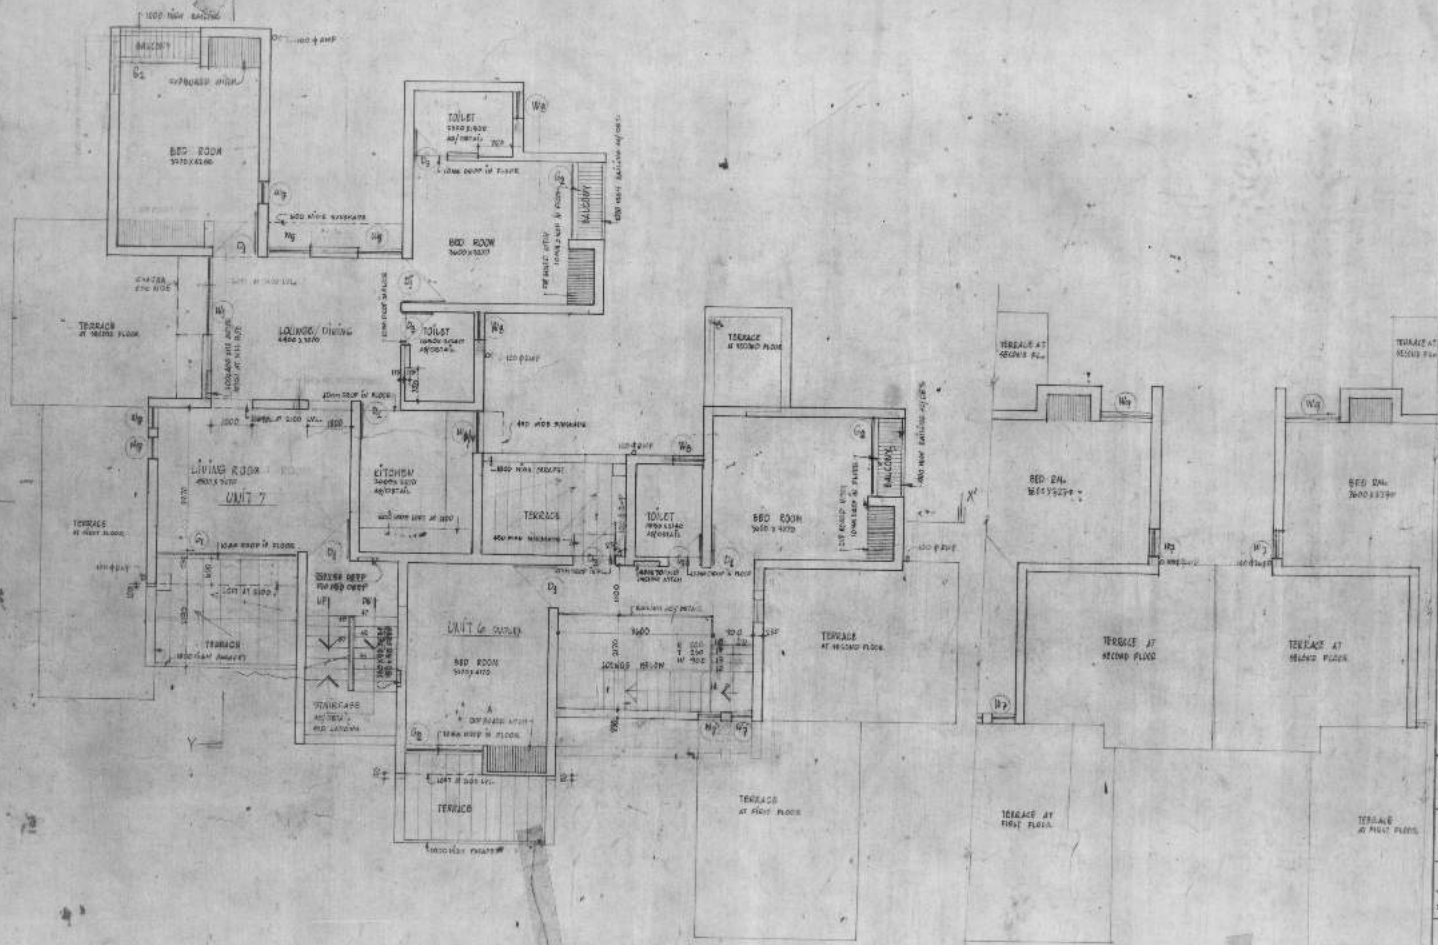


STANDARD DESIGN FOR THREE
BED RMS. & TWO BATHS. HOUSES

THIRD FLOOR PLAN 198 R.
BATHS 20.

DESIGN BY: I.D.I.A. SHEET NO. 4
SCALE: 1/50

ARCHITECT: I.D.I.A. CIVIL ENGR. ARCH. CIVIL ENGR. ARCH.

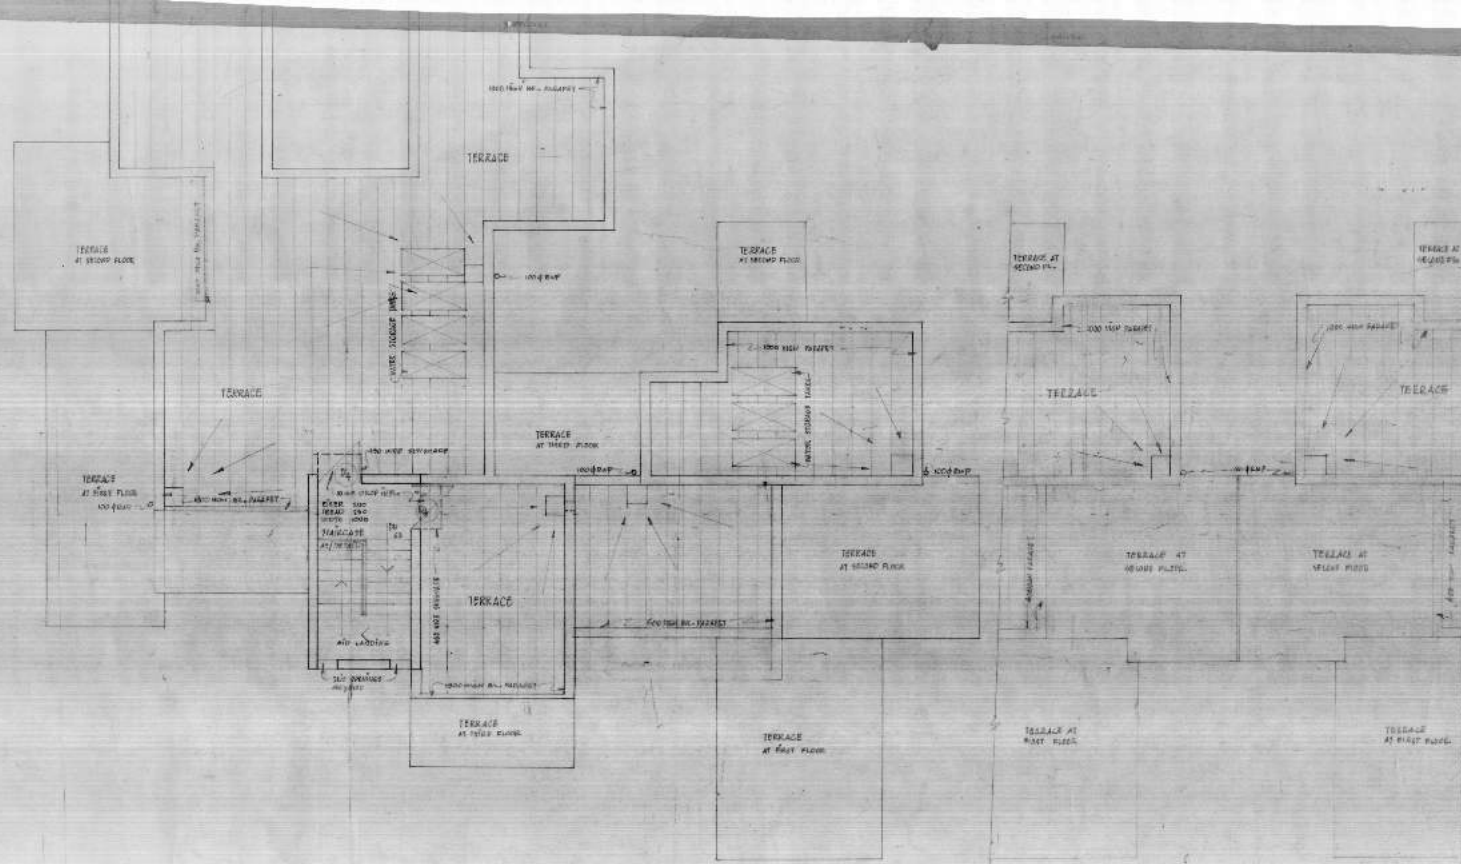


STANDARD DESIGN FOR THREE RED RNS. & TWO RED RNS. HOUSES		
TERRACE PLAN		125' 0"
SHEET NO. 5		SCALE 1/8" = 1'-0"
DESIGN BY	DATE	SCALE
APPROVED BY	DATE	SCALE

VASANT KUNJ ONLY

I.D.D.A.

HOUSING & URBAN PROJECTS WING.

DATE: 10th FEB. 1953

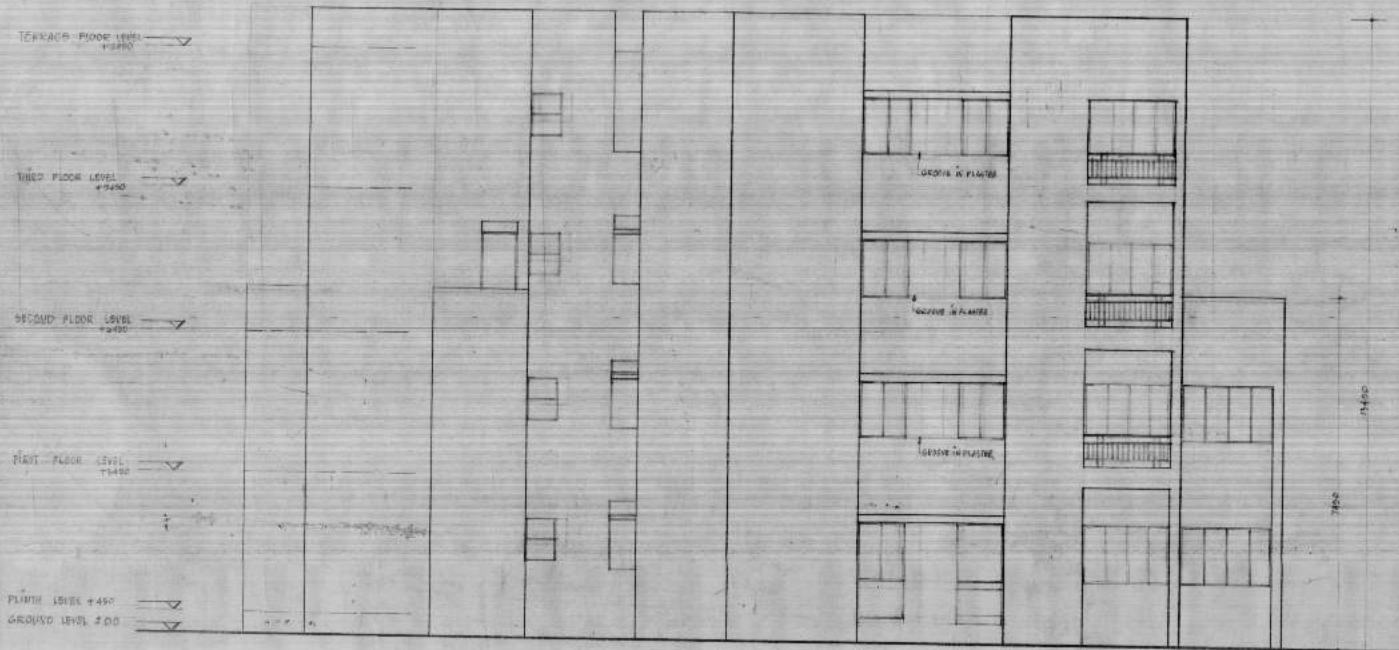

REAR ELEVATION

STANDARD DESIGN FOR THREE
BED RMS. & TWO BED RMS. HOUSES

ELEVATION

195/46
908/46 40


<i>Signature</i> DESIGN BY	<i>Signature</i> ARCHT. ARCHT.	SHEET NO. 9 SCALE 1:150
<i>M.N. Khullar</i>	<i>Signature</i>	<i>Signature</i>
PL. SKETCH	TECH. DRAW.	STD. DRAWING

VASANT KUNJ ONLY

D.D.A.

HOUSING & URBAN PROJECTS WING.

DATE: 28th FEB. 1980

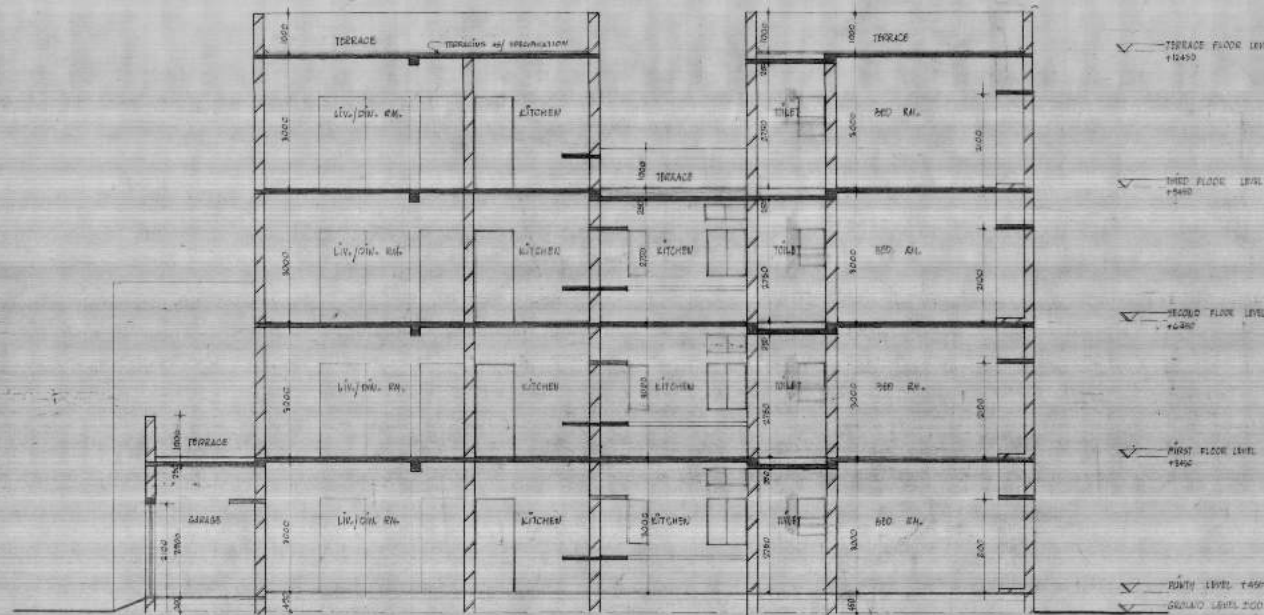

SECTION XX'

STANDARD DESIGN FOR THREE
BED RMS. & TWO BED RMS. HOUSES

SECTION XX'

1980/1
KODAK M.


DATE BY	28.2.80	THREE NO. 10
SCALE	1:100	
DESIGNED BY	M.D. Chatterjee	RED. PLAN
CHECKED BY	S.K. Ghosh	RED. PLAN
APPROVED BY		RED. PLAN

VASANT KUNJ ONLY

I. D. A.

HOUSING & URBAN PROJECTS WING

DATE 18th Feb. 1955

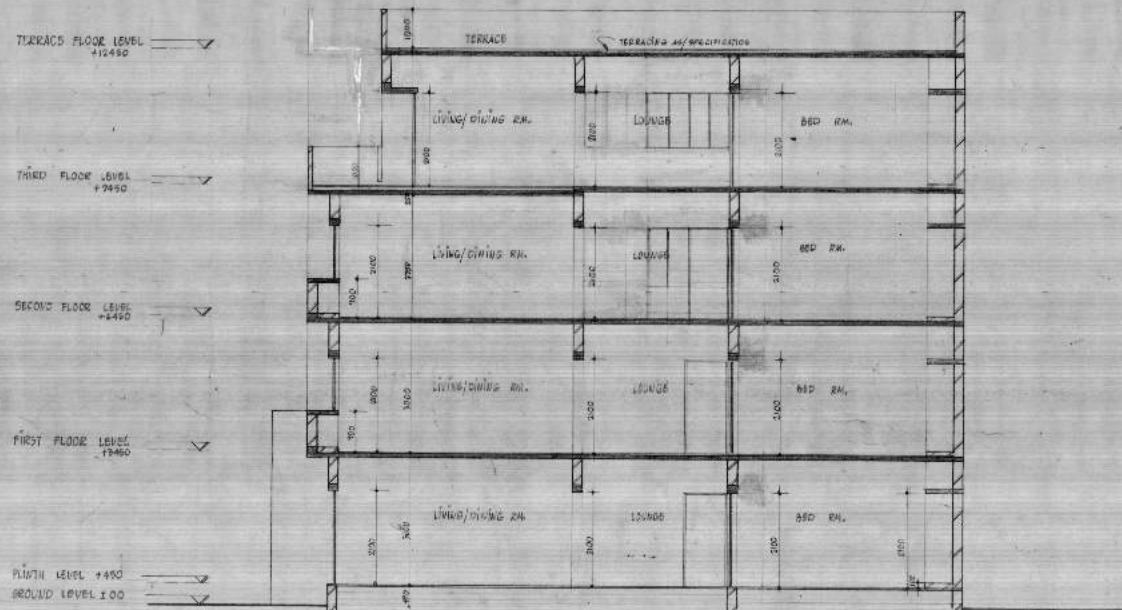

SECTION YY'

STANDARD DESIGN FOR THREE
BED RMS. & TWO BED RMS. HOUSES

SECTION YY' 195/50
SHEET NO. 11

DESIGN BY *[Signature]* ASST. ARCH. SCALE 1/150

APPROVED BY *[Signature]* T.S. PUNE

PROJECT NO. 100, CHURCH ROAD, CHURCH ROAD