



PPS

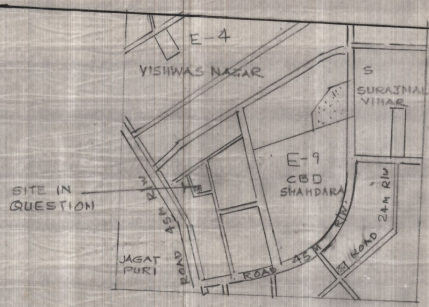

SITE PLAN

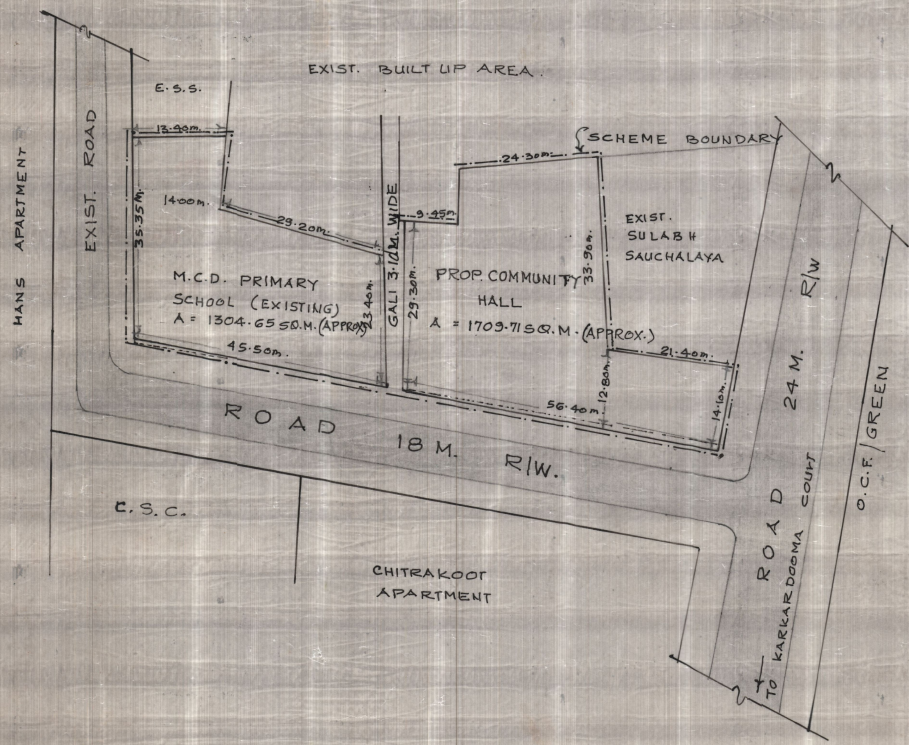

D. D. A.

TRANS YAMUNA AREA
PLANNING WING

AREA STATEMENT

TOTAL SCHEME AREA = 3086.90 SQ.M.
PROP. COMMUNITY HALL = 1703.71 SQ.M.
EXIST. MCD PRIM. SCHOOL = 1304.65 " "
AREA UNDER EXIST. GALI = 72.54 " "

SCHEME BOUNDARY SHOWN THUS

NOTE

1. THIS DRAWING IS PREPARED ON THE BASIS OF FT SURVEY SUPPLIED BY THE DY. DIR. (SURVEY) DRG. NO-B-60/2009.
2. PART LAY OUT PLAN OF OCF POCKET HAS BEEN APPROVED IN THE 29th S/C MEETING HELD ON 19.4.2010 VIDE ITEM NO 58: 2010 AT PAGE NO 169/N, FILE F3(1)2003(M.P.

DIR. (PLG.)/TA

PART LAY OUT OF OCF POCKET
OPPOSITE CHITRAKOOT APARTMENT
AT VISHWAS NAGAR

	ZONE-E/SUBZONE 189(CYA) 2010 DRG.No - 29.	
	SCALE: 1:500	
ASSTT. DIR.	DY. DIR.	DIRECTOR