

AREA STATEMENT:-

- COVD. AREA PER UNIT AT G.F = 64.10 SQ.M.
- COVD. AREA AT STAIRCASE = 4.70 SQ.M.
- TOTAL COVD. AREA AT G.F = 68.80 SQ.M.
- COVD. AREA PER UNIT AT F.F = 58.78 SQ.M.
- COVD. AREA OF STAIRCASE = 4.70 SQ.M.
- TOTAL COVD AREA AT F.F = 64.46 SQ.M.
- COVD. AREA PER UNIT AT S.F = 47.97 SQ.M.
- COVD. AREA AT STAIRCASE = 4.08 SQ.M.
- TOTAL COVD. AREA AT S.F = 52.67 SQ.M.
- COVD. AREA PER UNIT AT T.F = 47.97 SQ.M.
- COVD. AREA AT STAIRCASE = 4.70 SQ.M.
- TOTAL COVD. AREA AT T.F = 52.67 SQ.M.

NOTE:

- CHANGES SUCH AS:
1. WINDOW IN G.F. BED ROOM TO BE ADDED.
 2. FIRST FLOOR STAIRCASE REDUCED BY 300MM.
 3. THIRD FLOOR BALCONY IS INCREASED BY 1350MM.
- HAVE BEEN DONE AS DECIDED IN THE EXPERT COMMITTEE MEETING HELD ON 24.11.83.
- OPENING FOR LOFT ... BEEN CHANGED FROM DRAWING TO BED ROOM ON G.F AS DESIRED BY S.ARCHITECT-II.
- POSITION OF THE ELECTRIC METER ROOM AGAIN CHANGED VIDE EE:S LETTER NO. ED-I(23/7.82/3999 DT.6.9.80 & 4.11.82.
- ELECTRIC METER NITCH SPACE CHANGE AS DESIRED BY S.W.ELECT. CIRCLE VIDE LETTER NO. SE(E)8(2)81/PT-X3608DT14.6.82.
- WATER METRE SPACE MARKED.

CONTENT OF DRAWING:

SHEET NO.	DESCRIPTION
1	GROUND FLOOR PLAN
2	FIRST FLOOR PLAN
3	SECOND FLOOR PLAN
4	THIRD FLOOR PLAN
5	TERRACE FLOOR PLAN
6	SIDE ELEVATION
7	FRONT ELEVATION
8	SECTION 'XY'
9	SECTION 'AB'
10	DETAIL OF GRILL/ MISC G SHEET NO 10)
11	DETAIL OF DOOR & WINDOW (REFER DWG. NO. MISC D.W.H.G SHEET NO 1)
12	DETAIL KITCHEN BATH & W.C
13	DETAIL OF STAIRCASE
14	FOR R.C.C. JALI REFER DWG. NO. 135R/20.

NOTE:
THIS DRAWING HAS BEEN DIGITALIZED / RASTERED IN AUTOCAD VERSION FROM ORIGINAL DRAWING (TRACING) STANDARD UNIT PLAN SCHEME NO. 192 DATED 31/7/1981. FOR ANY OFFICIAL USE ORIGINAL TRACING NEEDS TO BE REFERRED.

PROJECT TITLE :
STANDARD DESIGN FOR
MIG HOUSING RASTERED



SHEET TITLE :
GROUND FLOOR PLAN

DRG. NO. I

Sch.no. 192

ARCH. ASSTT.	ASSTT. ARCH.	ARCHITECT
SR. ARCHITECT	ADD. CH. ARCH.	CHIEF ARCH.

DATE : SEPT., 2010


SCALE : NTS

DIGITIZED BY

ARCH. ASSTT.	ASSTT. ARCH.	ARCHITECT
SR. ARCHITECT	ADD. CH. ARCH.	CHIEF ARCH.



HOUSING & URBAN PROJECT WING,
OFFICE OF THE SR. ARCHITECT,
EAST ZONE, VIKAS MINAR, D.D.A.

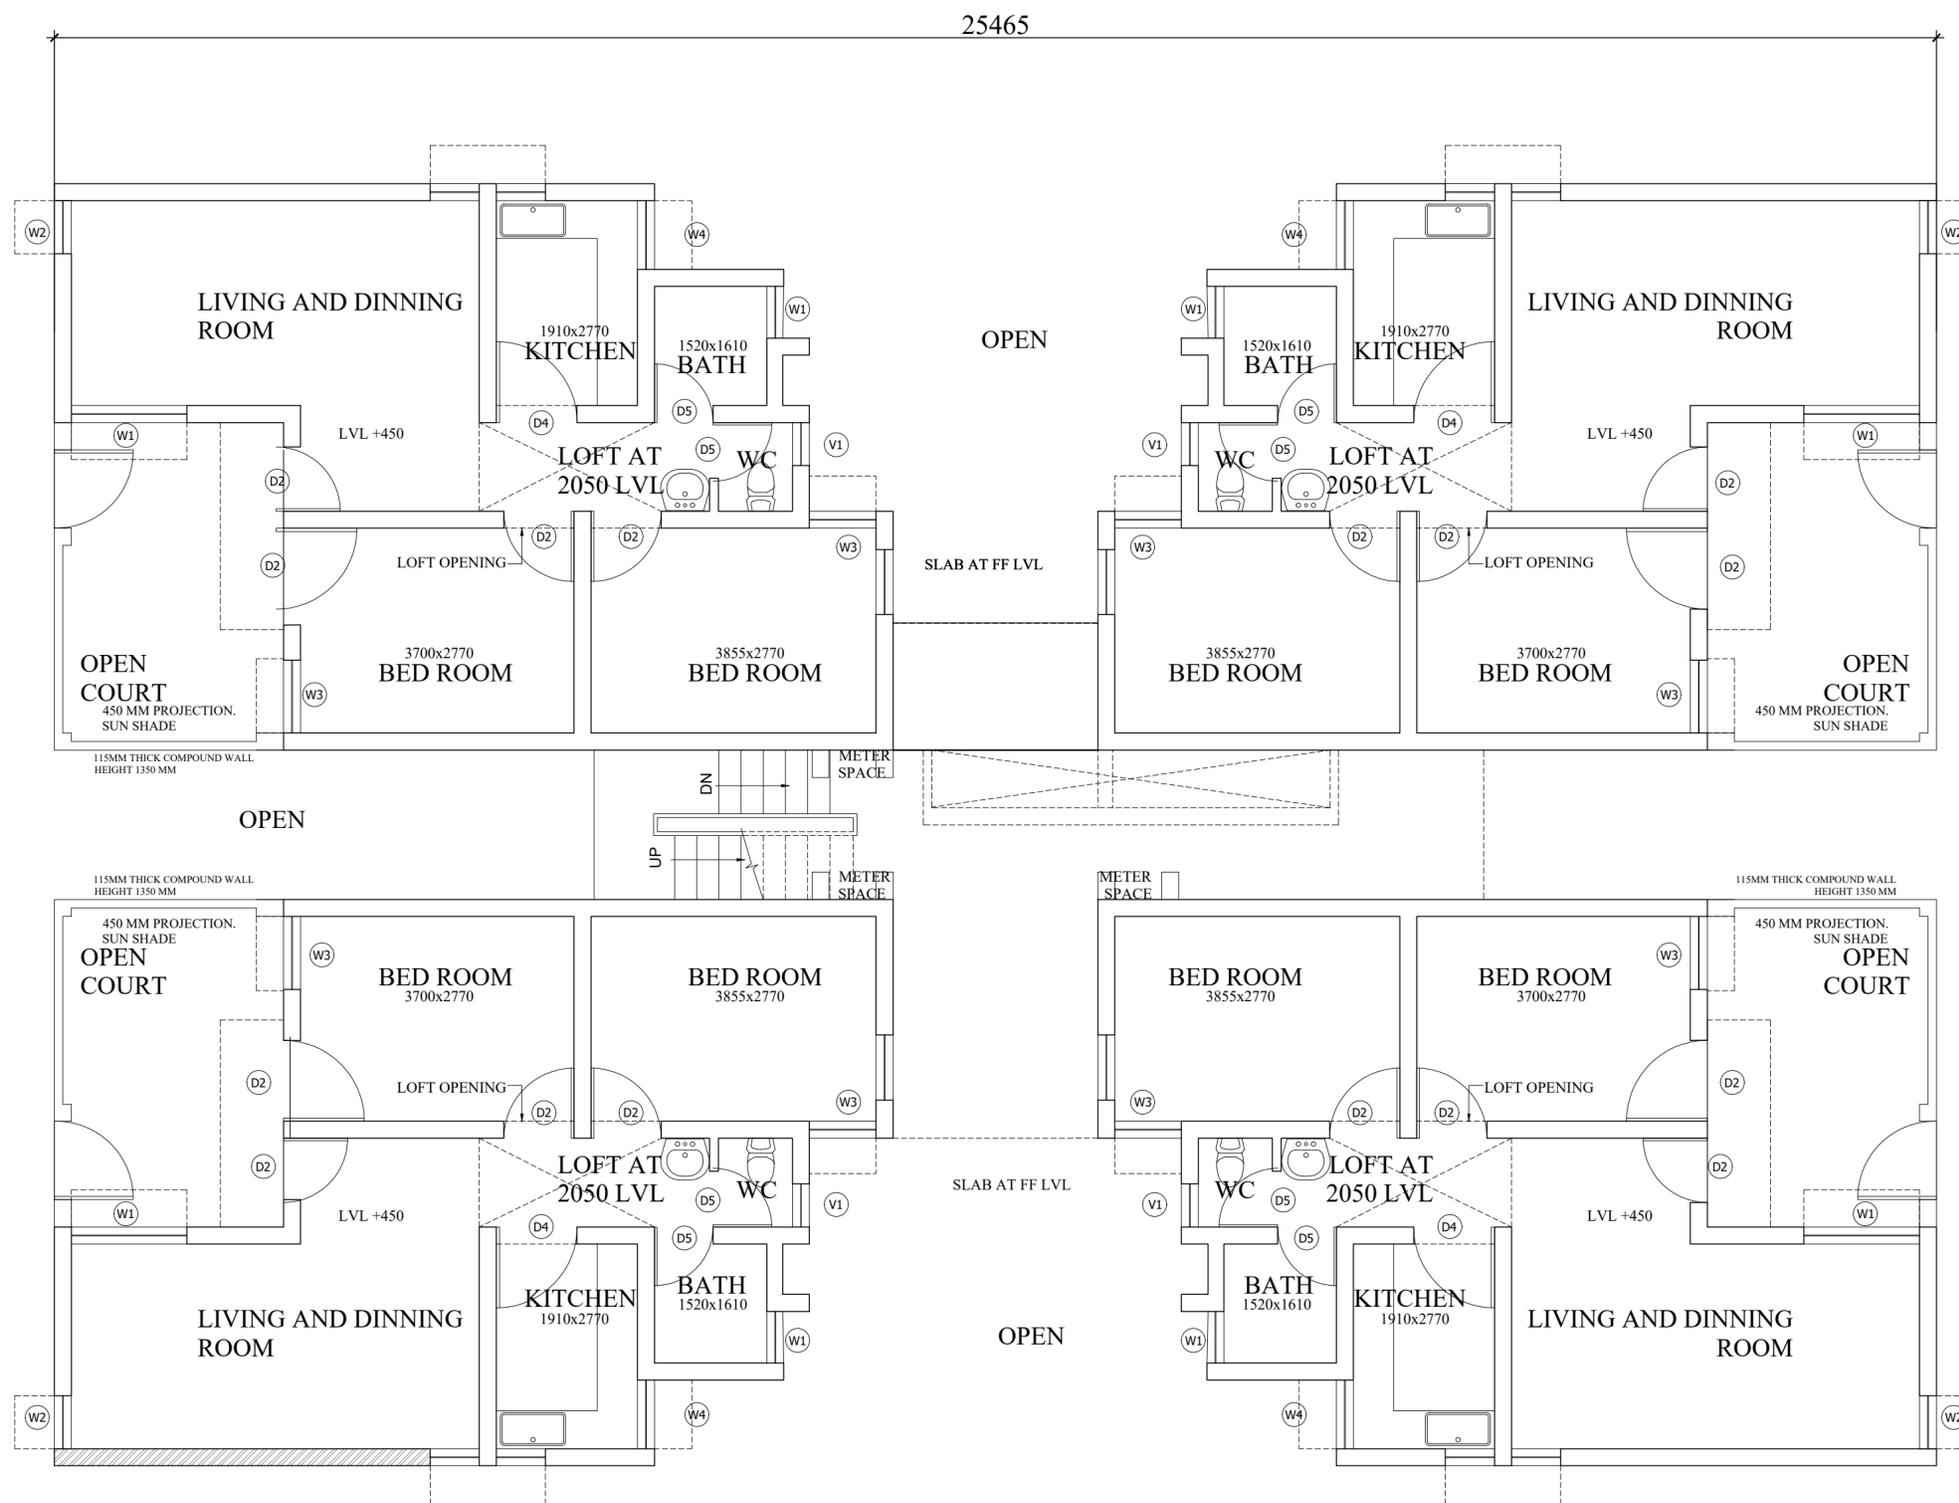

GROUND FLOOR PLAN

AREA STATEMENT:-

- COVD. AREA PER UNIT AT G.F = 64.10 SQ.M.
- COVD. AREA AT STAIRCASE = 4.70 SQ.M.
- TOTAL COVD. AREA AT G.F = 68.80 SQ.M.
- COVD. AREA PER UNIT AT F.F = 58.78 SQ.M.
- COVD. AREA OF STAIRCASE = 4.70 SQ.M.
- TOTAL COVD AREA AT F.F = 64.46 SQ.M
- COVD. AREA PER UNIT AT S.F = 47.97 SQ.M.
- COVD. AREA AT STAIRCASE = 4.08 SQ.M.
- TOTAL COVD. AREA AT S.F = 52.67 SQ.M.
- COVD. AREA PER UNIT AT T.F = 47.97 SQ.M.
- COVD. AREA AT STAIRCASE = 4.70 SQ.M.
- TOTAL COVD. AREA AT T.F = 52.67 SQ.M.

NOTE:

CHANGES SUCH AS:
 1. WINDOW IN G.F. BED ROOM TO BE ADDED.
 2. FIRST FLOOR STAIRCASE REDUCED BY 300MM.
 3. THIRD FLOOR BALCONY IS INCREASED BY 1350MM.
 HAVE BEEN DONE AS DECIDED IN THE EXPERT COMMITTEE MEETING HELD ON 24.11.83.
 OPENING FOR LOFT ... BEEN CHANGED FROM DRAWING TO BED ROOM ON G.F AS DESIRED BY S.ARCHITECT-II.
 POSITION OF THE ELECTRIC METER ROOM AGAIN CHANGED VIDE EE:S LETTER NO. ED-I(23/7.82/3999 DT.6.9.80 & 4.11.82.
 ELECTRIC METER NITCH SPACE CHANGE AS DESIRED BY S.W.ELECT. CIRCLE VIDE LETTER NO. SE(E)8(2)81/PT-X3608DT14.6.82.
 WATER METRE SPACE MARKED.

CONTENT OF DRAWING:

SHEET NO.	DESCRIPTION
1	GROUND FLOOR PLAN
2	FIRST FLOOR PLAN
3	SECOND FLOOR PLAN
4	THIRD FLOOR PLAN
5	TERRACE FLOOR PLAN
6	SIDE ELEVATION
7	FRONT ELEVATION
8	SECTION 'XY'
9	SECTION 'AB'
10	DETAIL OF GRILL(MISC G SHEET NO 10)
11	DETAIL OF DOOR & WINDOW (REFER DWG. NO. MISC D.W.H.G SHEET NO 1)
12	DETAIL KITCHEN,BATH & W.C
13	DETAIL OF STAIRCASE
14	FOR R.C.C.JALI REFER DWG.NO. 135R/20.

NOTE:
 THIS DRAWING HAS BEEN DIGITALIZED / RASTERED IN AUTOCAD VERSION FROM ORIGINAL DRAWING (TRACING) STANDARD UNIT PLAN SCHEME NO. 192 DATED 31/7/1981. FOR ANY OFFICIAL USE ORIGINAL TRACING NEEDS TO BE REFERRED.

STANDARD DESIGN FOR MIG HOUSING RASTERED



SHEET TITLE :
 FIRST FLOOR PLAN

DRG. NO. I

Sch.no. 192

ARCH. ASSTT.	ASSTT. ARCH.	ARCHITECT
SR. ARCHITECT	ADD. CH. ARCH.	CHIEF ARCH.


DATE : SEPT., 2010

SCALE :NTS

DIGITIZED BY		
ARCH. ASSTT.	ASSTT. ARCH.	ARCHITECT
SR. ARCHITECT	ADD. CH. ARCH.	CHIEF ARCH.



HOUSING & URBAN PROJECT WING,
 OFFICE OF THE SR. ARCHITECT,
 EAST ZONE, VIKAS MINAR, D.D.A.

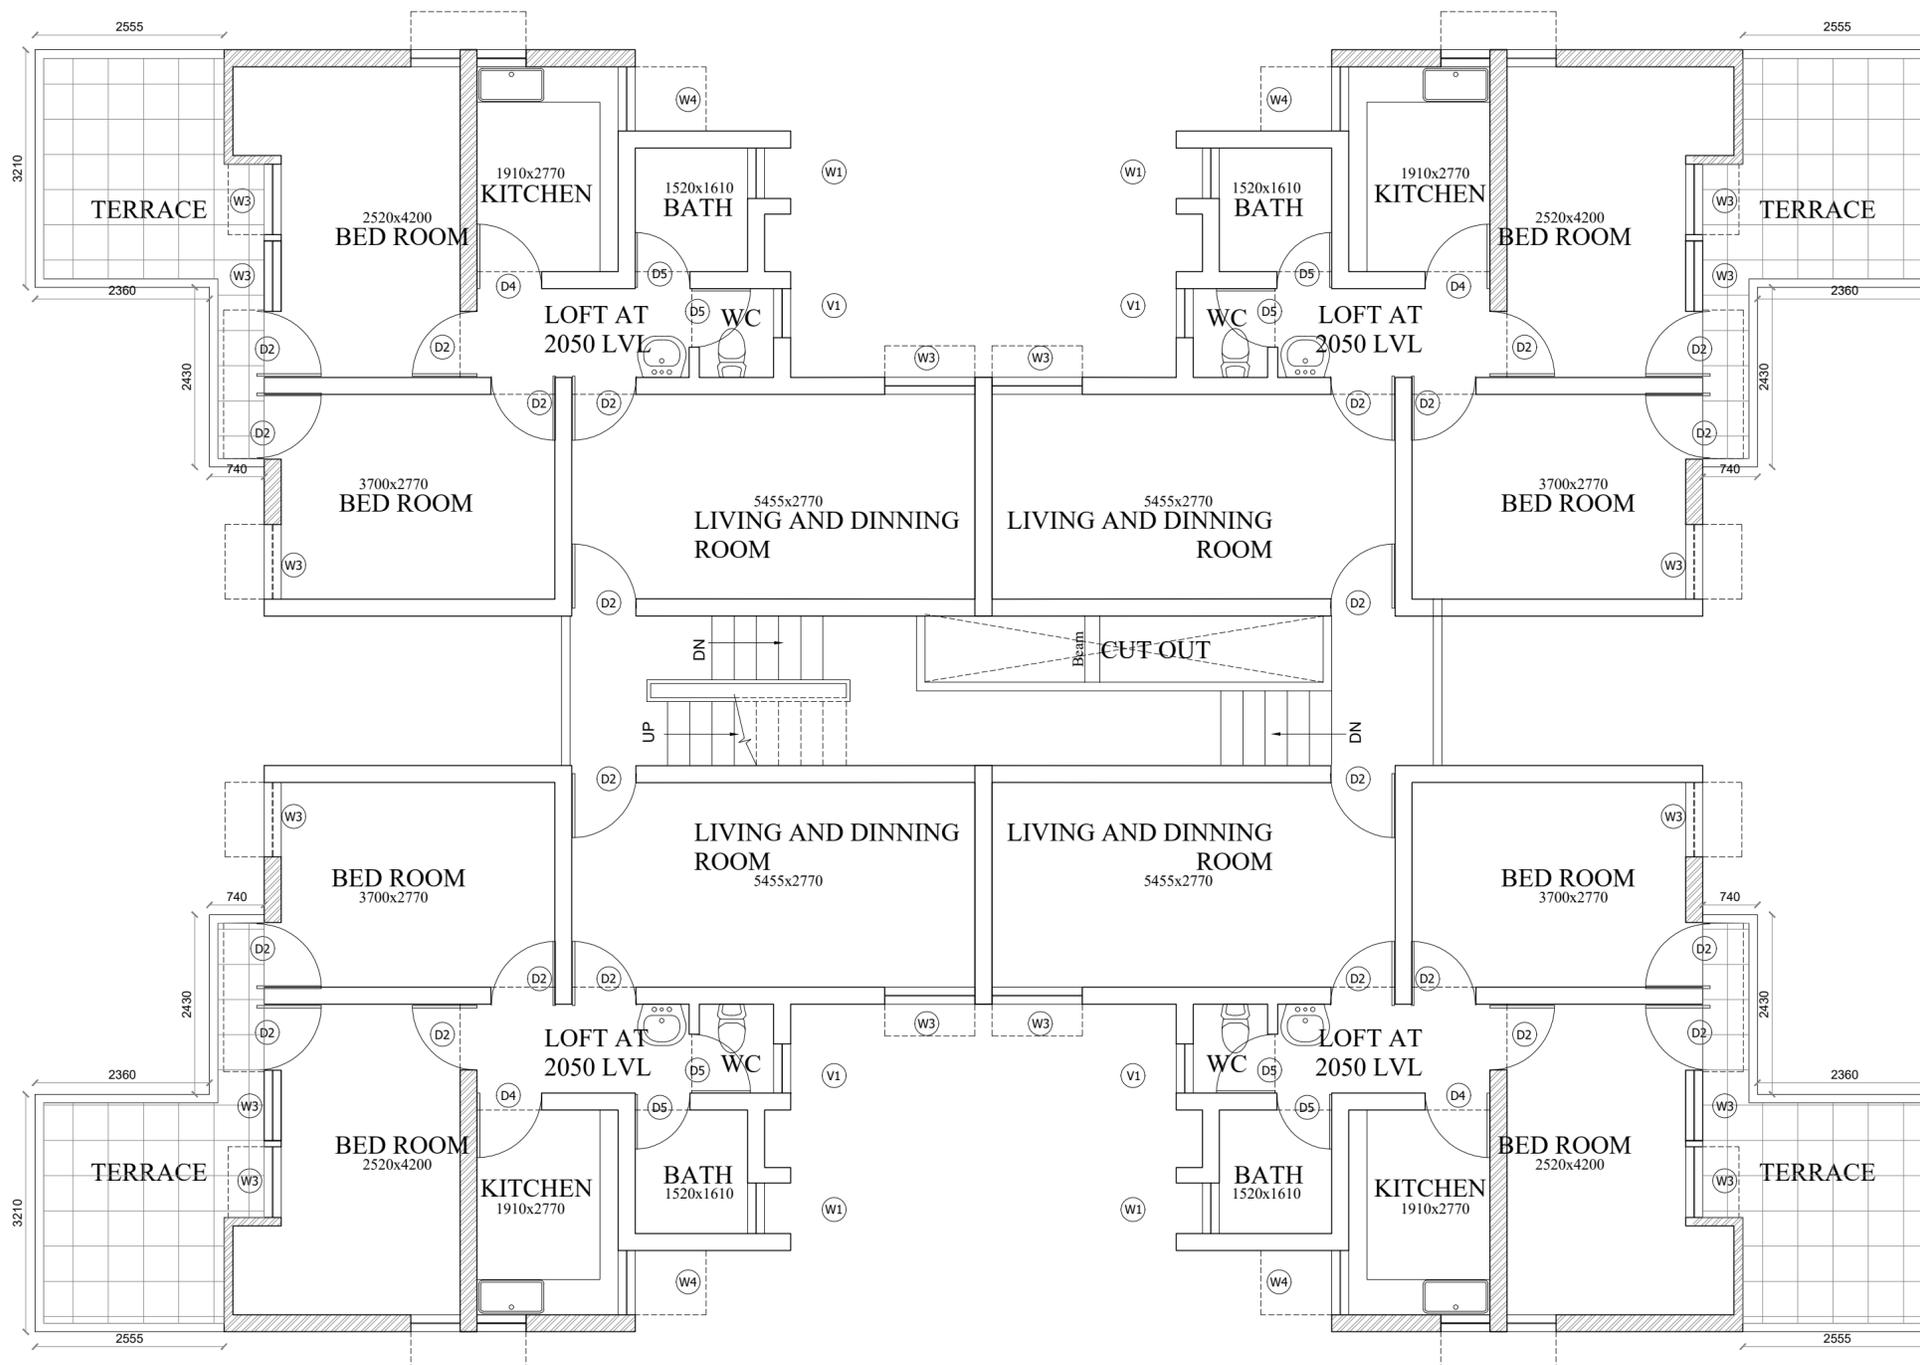

FIRST FLOOR PLAN

AREA STATEMENT:-

- COVD. AREA PER UNIT AT G.F = 64.10 SQ.M.
- COVD. AREA AT STAIRCASE = 4.70 SQ.M.
- TOTAL COVD. AREA AT G.F = 68.80 SQ.M.
- COVD. AREA PER UNIT AT F.F = 58.78 SQ.M.
- COVD. AREA OF STAIRCASE = 4.70 SQ.M.
- TOTAL COVD AREA AT F.F = 64.46 SQ.M
- COVD. AREA PER UNIT AT S.F = 47.97 SQ.M.
- COVD. AREA AT STAIRCASE = 4.08 SQ.M.
- TOTAL COVD. AREA AT S.F = 52.67 SQ.M.
- COVD. AREA PER UNIT AT T.F = 47.97 SQ.M.
- COVD. AREA AT STAIRCASE = 4.70 SQ.M.
- TOTAL COVD. AREA AT T.F = 52.67 SQ.M.

NOTE:

CHANGES SUCH AS:
 1. WINDOW IN G.F. BED ROOM TO BE ADDED.
 2. FIRST FLOOR STAIRCASE REDUCED BY 300MM.
 3. THIRD FLOOR BALCONY IS INCREASED BY 1350MM.
 HAVE BEEN DONE AS DECIDED IN THE EXPERT COMMITTEE MEETING HELD ON 24.11.83.
 OPENING FOR LOFT ... BEEN CHANGED FROM DRAWING TO BED ROOM ON G.F AS DESIRED BY S.ARCHITECT-II.
 POSITION OF THE ELECTRIC METER ROOM AGAIN CHANGED VIDE EE:S LETTER NO. ED-I(23/7.82/3999 DT.6.9.80 & 4.11.82.
 ELECTRIC METER NITCH SPACE CHANGE AS DESIRED BY S.W.ELECT. CIRCLE VIDE LETTER NO. SE(E)8(2)81/PT-X3608DT14.6.82.
 WATER METRE SPACE MARKED.

CONTENT OF DRAWING:

SHEET NO.	DESCRIPTION
1	GROUND FLOOR PLAN
2	FIRST FLOOR PLAN
3	SECOND FLOOR PLAN
4	THIRD FLOOR PLAN
5	TERRACE FLOOR PLAN
6	SIDE ELEVATION
7	FRONT ELEVATION
8	SECTION 'X'X'
9	SECTION 'A'B'
10	DETAIL OF GRILL/ MISC G (SHEET NO 10)
11	DETAIL OF DOOR & WINDOW (REFER DWG. NO. MISC D.W.H.G SHEET NO 1)
12	DETAIL KITCHEN BATH & W.C
13	DETAIL OF STAIRCASE
14	FOR R.C.C.JALI REFER DWG.NO. 135R/20.

NOTE:
 THIS DRAWING HAS BEEN DIGITALIZED / RASTERED IN AUTOCAD VERSION FROM ORIGINAL DRAWING (TRACING) STANDARD UNIT PLAN SCHEME NO. 192 DATED 31/7/1981. FOR ANY OFFICIAL USE ORIGINAL TRACING NEEDS TO BE REFERRED.

PROJECT TITLE :
 STANDARD DESIGN FOR
 MIG HOUSING RASTERED



SHEET TITLE :
 SECOND FLOOR PLAN

DRG. NO. I

Sch.no. 192


ARCH. ASSTT.	ASSTT. ARCH.	ARCHITECT
SR. ARCHITECT	ADD. CH. ARCH.	CHIEF ARCH.

DATE : SEPT., 2010

SCALE : NTS



HOUSING & URBAN PROJECT WING,
 OFFICE OF THE SR. ARCHITECT,
 EAST ZONE, VIKAS MINAR, D.D.A.

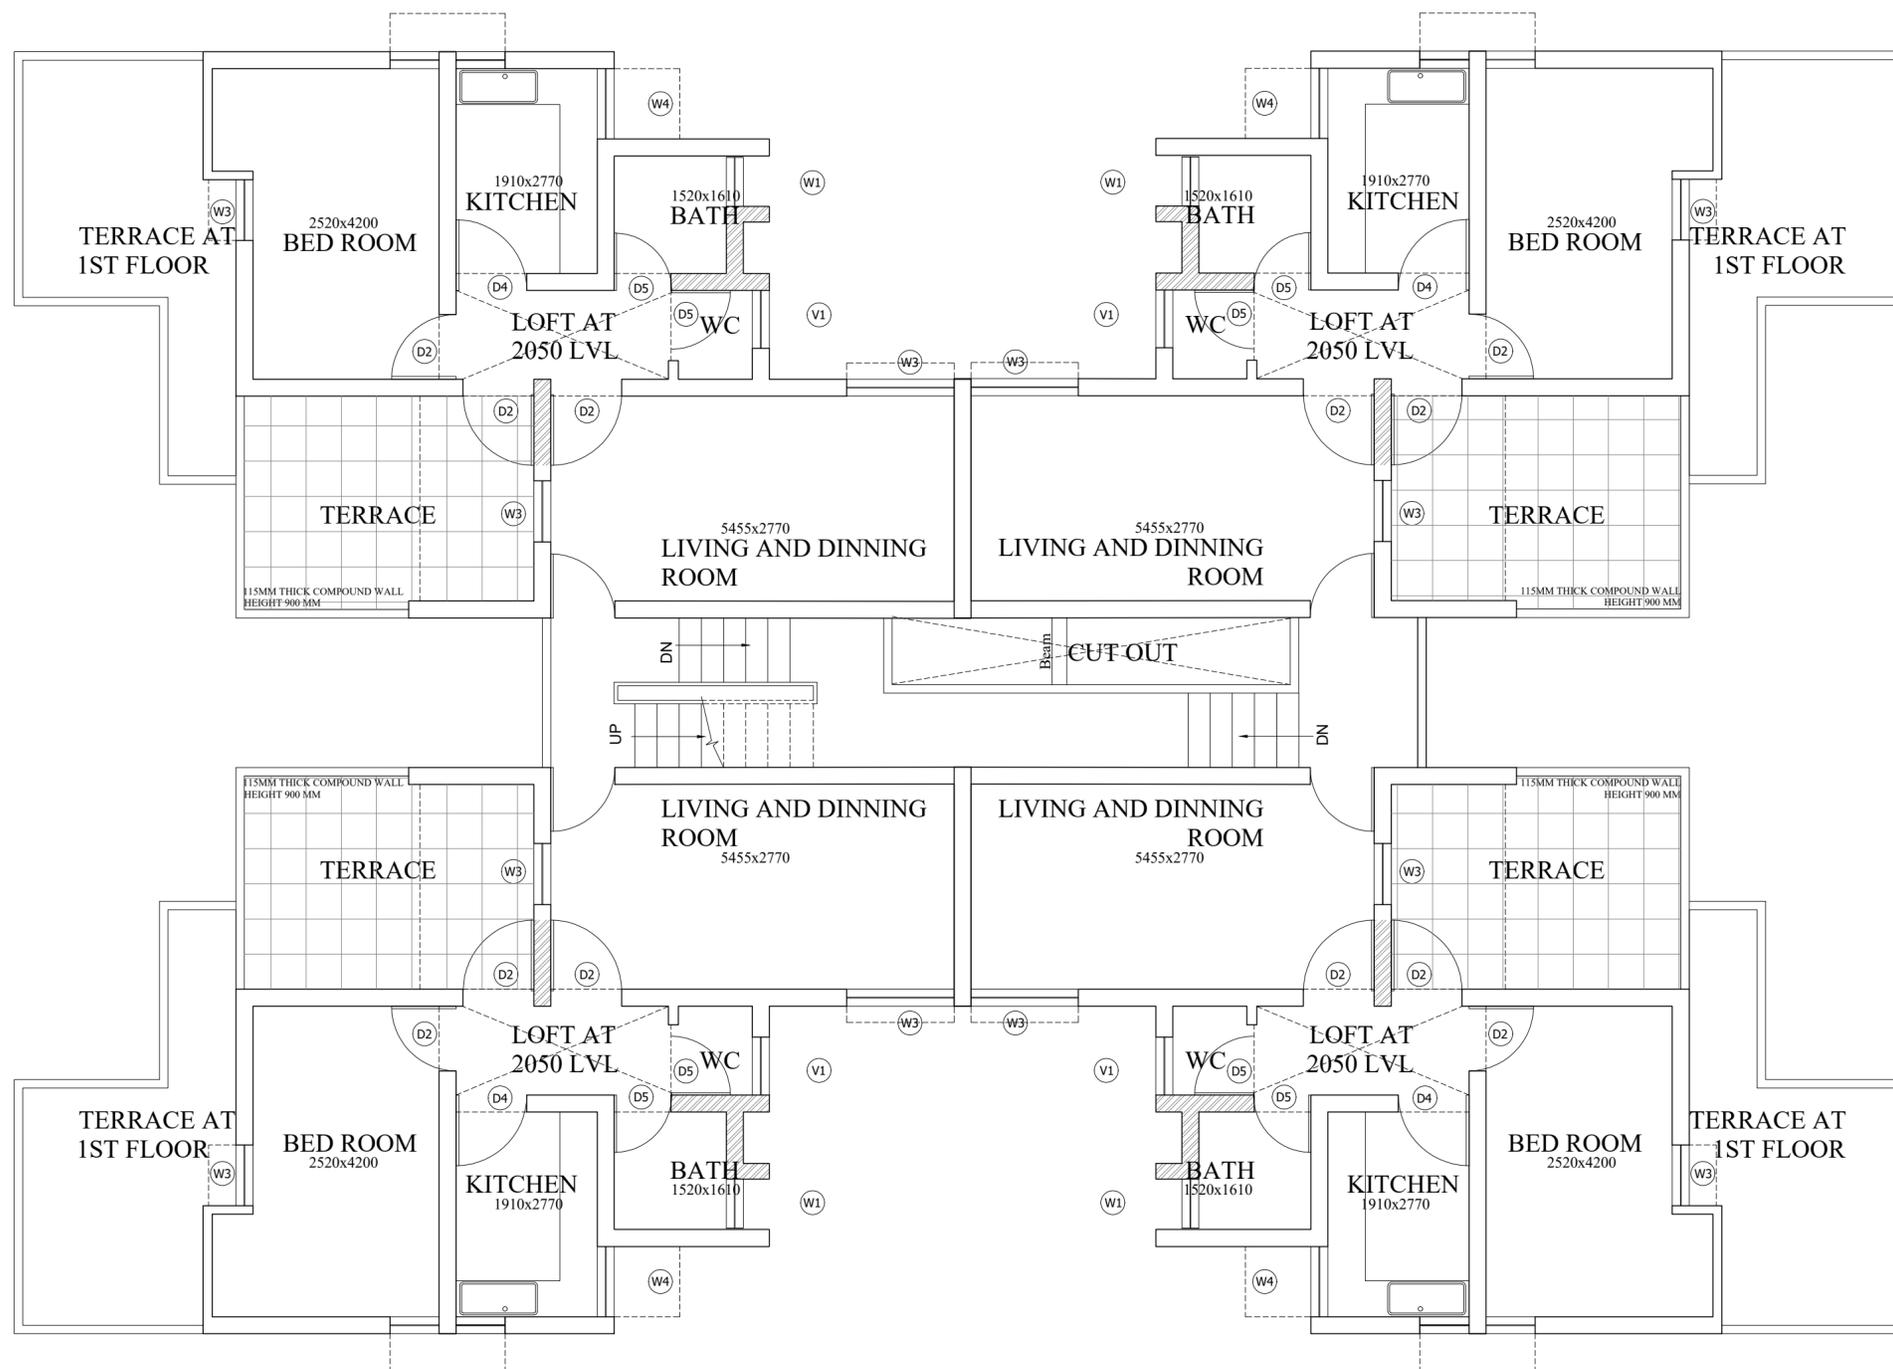

SECOND FLOOR PLAN

AREA STATEMENT:-

- COVD. AREA PER UNIT AT G.F = 64.10 SQ.M.
- COVD. AREA AT STAIRCASE = 4.70 SQ.M.
- TOTAL COVD. AREA AT G.F = 68.80 SQ.M.
- COVD. AREA PER UNIT AT F.F = 58.78 SQ.M.
- COVD. AREA OF STAIRCASE = 4.70 SQ.M.
- TOTAL COVD AREA AT F.F = 64.46 SQ.M
- COVD. AREA PER UNIT AT S.F = 47.97 SQ.M.
- COVD. AREA AT STAIRCASE = 4.08 SQ.M.
- TOTAL COVD. AREA AT S.F = 52.67 SQ.M.
- COVD. AREA PER UNIT AT T.F = 47.97 SQ.M.
- COVD. AREA AT STAIRCASE = 4.70 SQ.M.
- TOTAL COVD. AREA AT T.F = 52.67 SQ.M.

NOTE:

- CHANGES SUCH AS :
1. WINDOW IN G.F. BED ROOM TO BE ADDED.
 2. FIRST FLOOR STAIRCASE REDUCED BY 300MM.
 3. THIRD FLOOR BALCONY IS INCREASED BY 1350MM.
- HAVE BEEN DONE AS DECIDED IN THE EXPERT COMMITTEE MEETING HELD ON 24.11.83.
- OPENING FOR LOFT ... BEEN CHANGED FROM DRAWING TO BED ROOM ON G.F AS DESIRED BY S.ARCHITECT-II.
- POSITION OF THE ELECTRIC METER ROOM AGAIN CHANGED VIDE EE:S LETTER NO. ED-I(23/7.82/3999 DT.6.9.80 & 4.11.82.
- ELECTRIC METER NITCH SPACE CHANGE AS DESIRED BY S.W.ELECT. CIRCLE VIDE LETTER NO. SE(E)8(2)81/PT-X3608DT14.6.82.
- WATER METRE SPACE MARKED.

CONTENT OF DRAWING:

SHEET NO.	DESCRIPTION
1	GROUND FLOOR PLAN
2	FIRST FLOOR PLAN
3	SECOND FLOOR PLAN
4	THIRD FLOOR PLAN
5	TERRACE FLOOR PLAN
6	SIDE ELEVATION
7	FRONT ELEVATION
8	SECTION 'X'Y'
9	SECTION 'A'B'
10	DETAIL OF GRILL/ MISC G SHEET NO 10)
11	DETAIL OF DOOR & WINDOW (REFER DWG. NO. MISC D.W.H.G SHEET NO 1)
12	DETAIL KITCHEN,BATH & W.C
13	DETAIL OF STAIRCASE
14	FOR R.C.C.JALI REFER DWG.NO. 135R/20.

NOTE:
THIS DRAWING HAS BEEN DIGITALIZED / RASTERED IN AUTOCAD VERSION FROM ORIGINAL DRAWING (TRACING) STANDARD UNIT PLAN SCHEME NO. 192 DATED 31/7/1981. FOR ANY OFFICIAL USE ORIGINAL TRACING NEEDS TO BE REFERRED.

PROJECT TITLE :
STANDARD DESIGN FOR
MIG HOUSING RASTERED




SHEET TITLE :
THIRD FLOOR PLAN

DRG. NO. I
Sch.no. 192

ARCH. ASSTT.	ASSTT. ARCH.	ARCHITECT
SR. ARCHITECT	ADD. CH. ARCH.	CHIEF ARCH.

DATE : SEPT., 2010 SCALE : NTS

HOUSING & URBAN PROJECT WING,
OFFICE OF THE SR. ARCHITECT,
EAST ZONE, VIKAS MINAR, D.D.A.

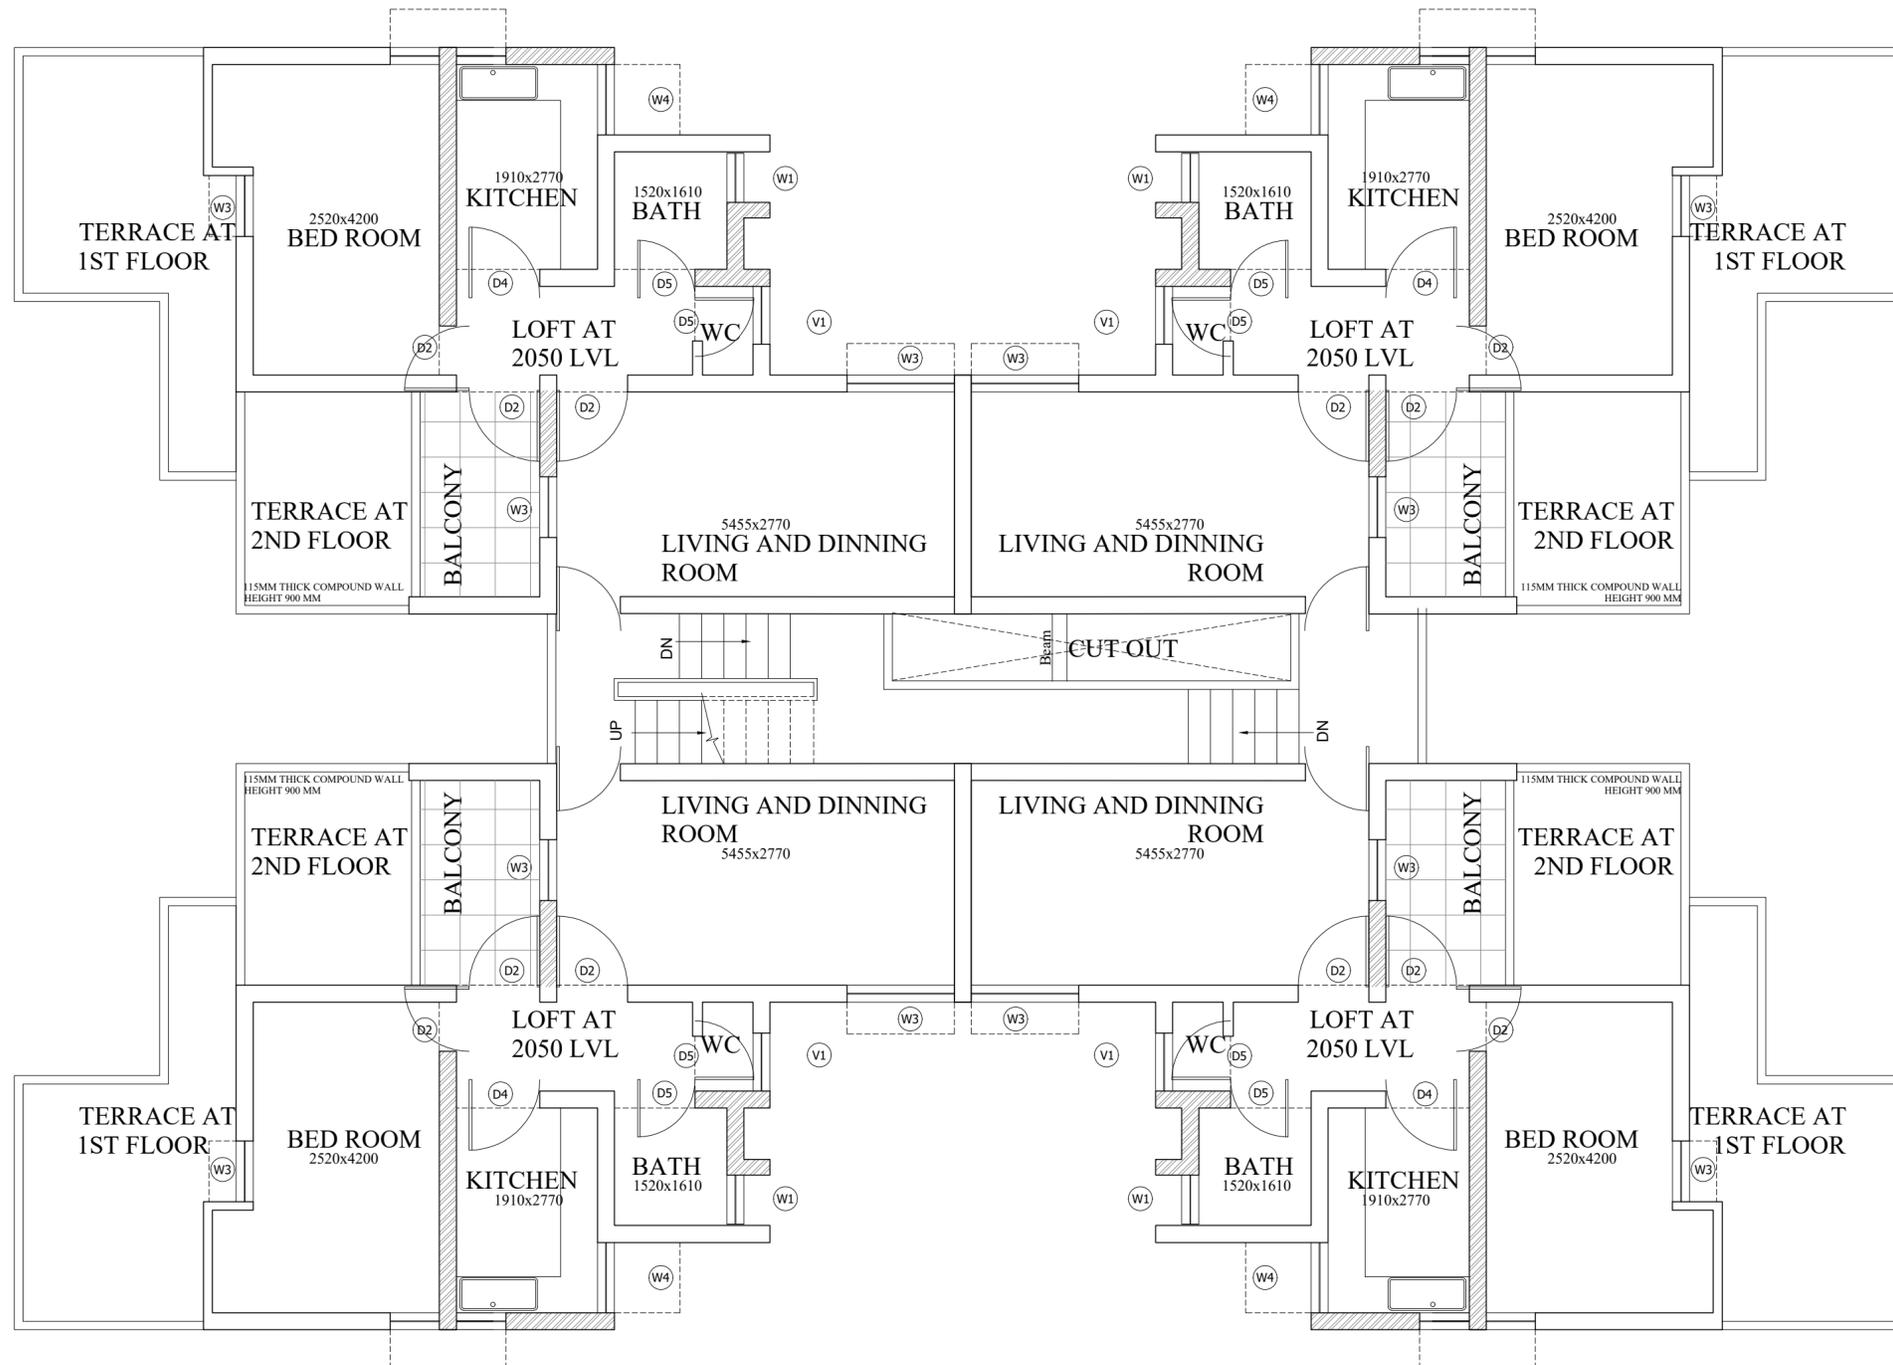

THIRD FLOOR PLAN

DIGITIZED BY

ARCH. ASSTT.	ASSTT. ARCH.	ARCHITECT
SR. ARCHITECT	ADD. CH. ARCH.	CHIEF ARCH.

AREA STATEMENT:-

- COVD. AREA PER UNIT AT G.F = 64.10 SQ.M.
- COVD. AREA AT STAIRCASE = 4.70 SQ.M.
- TOTAL COVD. AREA AT G.F = 68.80 SQ.M.
- COVD. AREA PER UNIT AT F.F = 58.78 SQ.M.
- COVD. AREA OF STAIRCASE = 4.70 SQ.M.
- TOTAL COVD AREA AT F.F = 64.46 SQ.M
- COVD. AREA PER UNIT AT S.F = 47.97 SQ.M.
- COVD. AREA AT STAIRCASE = 4.08 SQ.M.
- TOTAL COVD. AREA AT S.F = 52.67 SQ.M.
- COVD. AREA PER UNIT AT T.F = 47.97 SQ.M.
- COVD. AREA AT STAIRCASE = 4.70 SQ.M.
- TOTAL COVD. AREA AT T.F = 52.67 SQ.M.

NOTE:

- CHANGES SUCH AS :
1. WINDOW IN G.F. BED ROOM TO BE ADDED.
 2. FIRST FLOOR STAIRCASE REDUCED BY 300MM.
 3. THIRD FLOOR BALCONY IS INCREASED BY 1350MM.
- HAVE BEEN DONE AS DECIDED IN THE EXPERT COMMITTEE MEETING HELD ON 24.11.83.
- OPENING FOR LOFT ... BEEN CHANGED FROM DRAWING TO BED ROOM ON G.F AS DESIRED BY S.ARCHITECT-II.
- POSITION OF THE ELECTRIC METER ROOM AGAIN CHANGED VIDE EE:S LETTER NO. ED-(23/7.82/3999 DT.6.9.80 & 4.11.82.
- ELECTRIC METER NITCH SPACE CHANGE AS DESIRED BY S.W.ELECT. CIRCLE VIDE LETTER NO. SE(E)8(2)81/PT-X3608DT14.6.82.
- WATER METRE SPACE MARKED.

CONTENT OF DRAWING:

SHEET NO.	DESCRIPTION
1	GROUND FLOOR PLAN
2	FIRST FLOOR PLAN
3	SECOND FLOOR PLAN
4	THIRD FLOOR PLAN
5	TERRACE FLOOR PLAN
6	SIDE ELEVATION
7	FRONT ELEVATION
8	SECTION 'X'X'
9	SECTION 'A'B'
10	DETAIL OF GRILLI MISC G SHEET NO 10)
11	DETAIL OF DOOR & WINDOW (REFER DWG. NO. MISC D.W.H.G SHEET NO 1)
12	DETAIL KITCHEN,BATH &W.C
13	DETAIL OF STAIRCASE
14	FOR R.C.C.JALI REFER DWG.NO. 135R/20.

NOTE:
THIS DRAWING HAS BEEN DIGITALIZED / RASTERED IN AUTOCAD VERSION FROM ORIGINAL DRAWING (TRACING) STANDARD UNIT PLAN SCHEME NO. 192 DATED 31/7/1981. FOR ANY OFFICIAL USE ORIGINAL TRACING NEEDS TO BE REFERRED.

PROJECT TITLE :
STANDARD DESIGN FOR
MIG HOUSING RASTERED



SHEET TITLE :
TERRACE FLOOR PLAN

DRG. NO. I

Sch.no. 192

ARCH. ASSTT.	ASSTT. ARCH.	ARCHITECT
SR. ARCHITECT	ADD. CH. ARCH.	CHIEF ARCH.

DATE : SEPT., 2010


SCALE :NTS

DIGITIZED BY

ARCH. ASSTT.	ASSTT. ARCH.	ARCHITECT
SR. ARCHITECT	ADD. CH. ARCH.	CHIEF ARCH.



HOUSING & URBAN PROJECT WING,
OFFICE OF THE SR. ARCHITECT,
EAST ZONE, VIKAS MINAR, D.D.A.

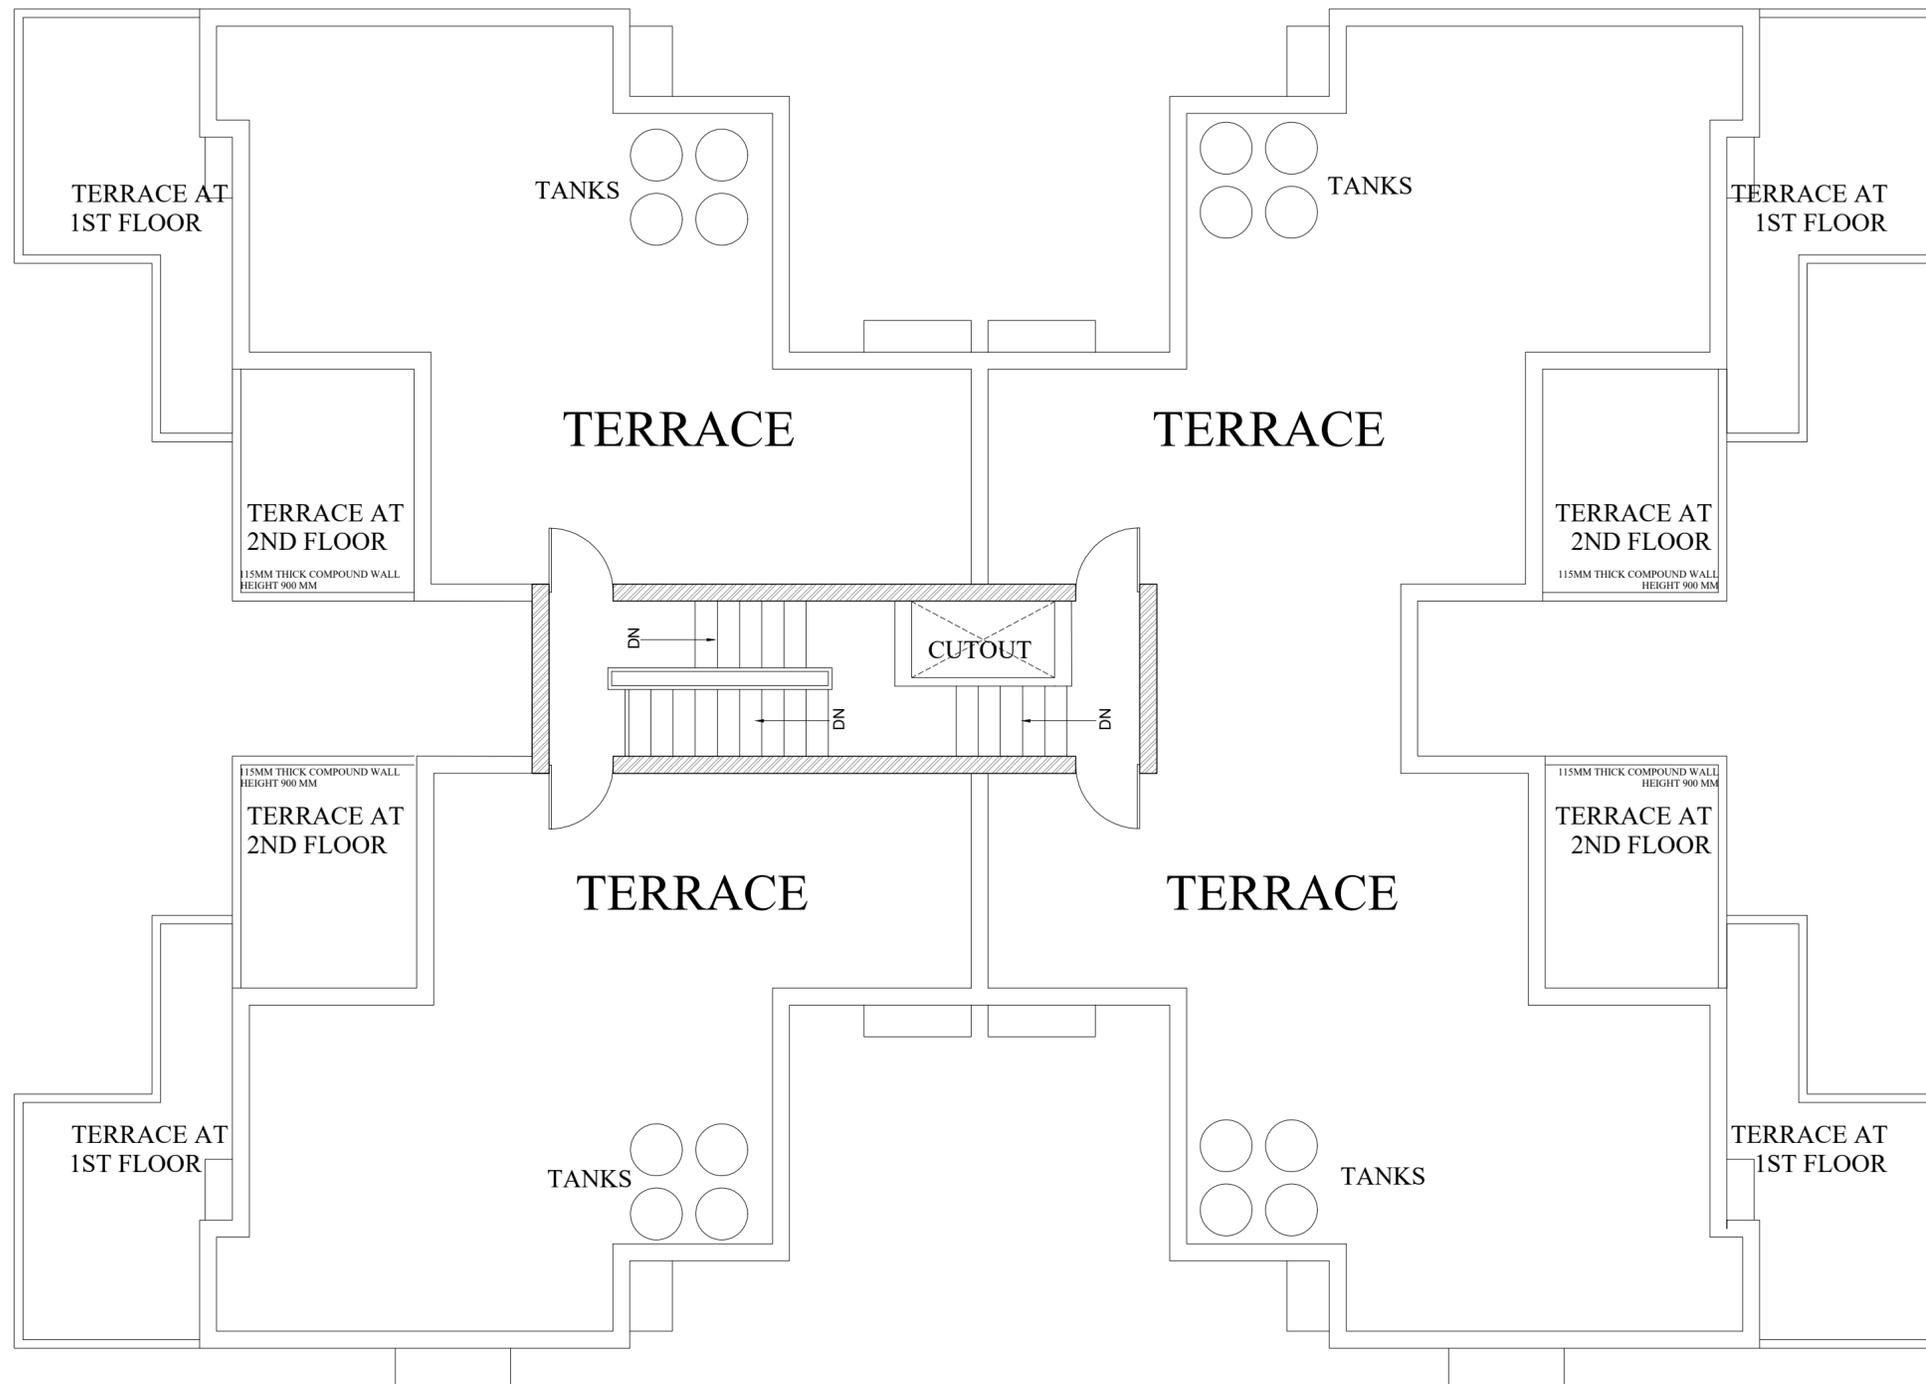



HOUSING & URBAN PROJECT WINGS

AREA STATEMENT:-

- COVD. AREA PER UNIT AT G.F = 64.10 SQ.M.
- COVD. AREA AT STAIRCASE = 4.70 SQ.M.
- TOTAL COVD. AREA AT G.F = 68.80 SQ.M.
- COVD. AREA PER UNIT AT F.F = 58.78 SQ.M.
- COVD. AREA OF STAIRCASE = 4.70 SQ.M.
- TOTAL COVD AREA AT F.F = 64.46 SQ.M.
- COVD. AREA PER UNIT AT S.F = 47.97 SQ.M.
- COVD. AREA AT STAIRCASE = 4.08 SQ.M.
- TOTAL COVD. AREA AT S.F = 52.67 SQ.M.
- COVD. AREA PER UNIT AT T.F = 47.97 SQ.M.
- COVD. AREA AT STAIRCASE = 4.70 SQ.M.
- TOTAL COVD. AREA AT T.F = 52.67 SQ.M.

NOTE:

CHANGES SUCH AS :

1. WINDOW IN G.F. BED ROOM TO BE ADDED.
2. FIRST FLOOR STAIRCASE REDUCED BY 300MM.
3. THIRD FLOOR BALCONY IS INCREASED BY 1350MM.

HAVE BEEN DONE AS DECIDED IN THE EXPERT COMMITTEE MEETING HELD ON 24.11.83.

OPENING FOR LOFT ... BEEN CHANGED FROM DRAWING TO BED ROOM ON G.F AS DESIRED BY S.ARCHITECT-II.

POSITION OF THE ELECTRIC METER ROOM AGAIN CHANGED VIDE EE:S LETTER NO. ED-I(23/7.82/3999 DT.6.9.80 & 4.11.82.

ELECTRIC METER NITCH SPACE CHANGE AS DESIRED BY S.W.ELECT. CIRCLE VIDE LETTER NO. SE(E)8(2)81/PT-X3608DT14.6.82.

WATER METRE SPACE MARKED.

CONTENT OF DRAWING:

SHEET NO.	DESCRIPTION
1	GROUND FLOOR PLAN
2	FIRST FLOOR PLAN
3	SECOND FLOOR PLAN
4	THIRD FLOOR PLAN
5	TERRACE FLOOR PLAN
6	SIDE ELEVATION
7	FRONT ELEVATION
8	SECTION 'XY'
9	SECTION 'AB'
10	DETAIL OF GRILLI MISC G SHEET NO 10)
11	DETAIL OF DOOR & WINDOW (REFER DWG. NO. MISC /D.W.H.G SHEET NO 1)
12	DETAIL KITCHEN BATH & W.C
13	DETAIL OF STAIRCASE
14	FOR R.C.C.JALI REFER DWG.NO. 135R/20.

NOTE:
THIS DRAWING HAS BEEN DIGITALIZED / RASTERED IN AUTOCAD VERSION FROM ORIGINAL DRAWING (TRACING) STANDARD UNIT PLAN SCHEME NO. 192 DATED 31/7/1981. FOR ANY OFFICIAL USE ORIGINAL TRACING NEEDS TO BE REFERRED.

PROJECT TITLE :
STANDARD DESIGN FOR
MIG HOUSING RASTERED



SHEET TITLE :
SIDE ELEVATION

DRG. NO. I

Sch.no. 192

ARCH. ASSTT.	ASSTT. ARCH.	ARCHITECT
SR. ARCHITECT	ADD. CH. ARCH.	CHIEF ARCH.

DATE : SEPT., 2010

SCALE :NTS

DIGITIZED BY

ARCH. ASSTT.	ASSTT. ARCH.	ARCHITECT
SR. ARCHITECT	ADD. CH. ARCH.	CHIEF ARCH.



HOUSING & URBAN PROJECT WING,
OFFICE OF THE SR. ARCHITECT,
EAST ZONE, VIKAS MINAR, D.D.A.



SIDE ELEVATION