



# HOUSING & URBAN PROJECT WINGS

DATE: 1st SEPTEMBER 1983

**AREA CHART :**

AREA OF UNIT 1	CAT II	GROUND FLOOR	=109.52 SQM
AREA OF UNIT 2	CAT II	FIRST FLOOR	=109.52 SQM
AREA OF UNIT 3	CAT II	SECOND FLOOR	=093.37 SQM
AREA OF UNIT 4	CAT II	THIRD FLOOR	=093.37 SQM
AREA OF STAIRCASE ON EACH FLOOR			=10.35 SQM
AREA OF EACH SCOOTER GARAGE			=4.60 SQM


### SCHEDULE OF OPENINGS:

TYPE	SIZE	SILL LEVEL	REMARKS
G1	1800X2100	00	GLAZING AS/ DETAIL
G2	1275X2100	00	GLAZING AS/ DETAIL
D1	1000X2100	00	FLUSH DOOR
D2	900X2100	00	PANEL DOOR
D3	750X2100	00	FLUSH DOOR
D4	1000X2100	00	BATTEN AND BRACED
W	1350X2000	100	
W1	1800X1200	900	
W2	1350X1200	900	
W3	1275X1200	900	
W4	450X1200	900	
W5	1350X1050	1050	PLY PROOF
D SHUTTER			
W6	600X1050	1050	PLY PROOF
D SHUTTER			
W7	1000X1200	900	
W9	600X900	1200	

### CONTENT OF DRAWINGS

- 200/1 GROUND FLOOR PLAN
- 200/2 FIRST FLOOR PLAN
- 200/3 SECOND FLOOR PLAN
- 200/4 THIRD FLOOR PLAN
- 200/5 TERRACE PLAN
- 200/6 FRONT ELEVATION
- 200/7 REAR ELEVATION
- 200/8 SECTION AT BB' AND CC'
- 200/9 SIDE ELEVATION
- 200/10 DOOR AND WINDOWS DETAILS
- 200/11 DETAILS OF KITCHEN AND TOILET
- 200/12 DETAIL OF KITCHEN AND TOILET
- 200/13 DETAIL OF MAIN STAIRCASE
- 200/14 DETAIL OF MAIN STAIRCASE
- 200/15 DETAIL OF GRILLS
- 200/16 JOINING DETAIL AT GROUND FLOOR
- 200/17 JOINING DETAIL AT FIRST FLOOR

-ELECTRICAL NICHES PROVIDED AS SUGGESTED BY S.E. E. CIRCLE VIDE LETTER NO. SE(E)S13/1764 DT. 7/12/83  
 -IF CONSTRUCTION OF ELECTRICAL DB NICHES IS NOT POSSIBLE SURFACE BOARDS CAN BE PROVIDED ON THE SAME LOCATION  
 -DRAWING HAS BEEN MODIFIED AS /DISCUSSION WITH ACE DESIGN ON 14/10/83

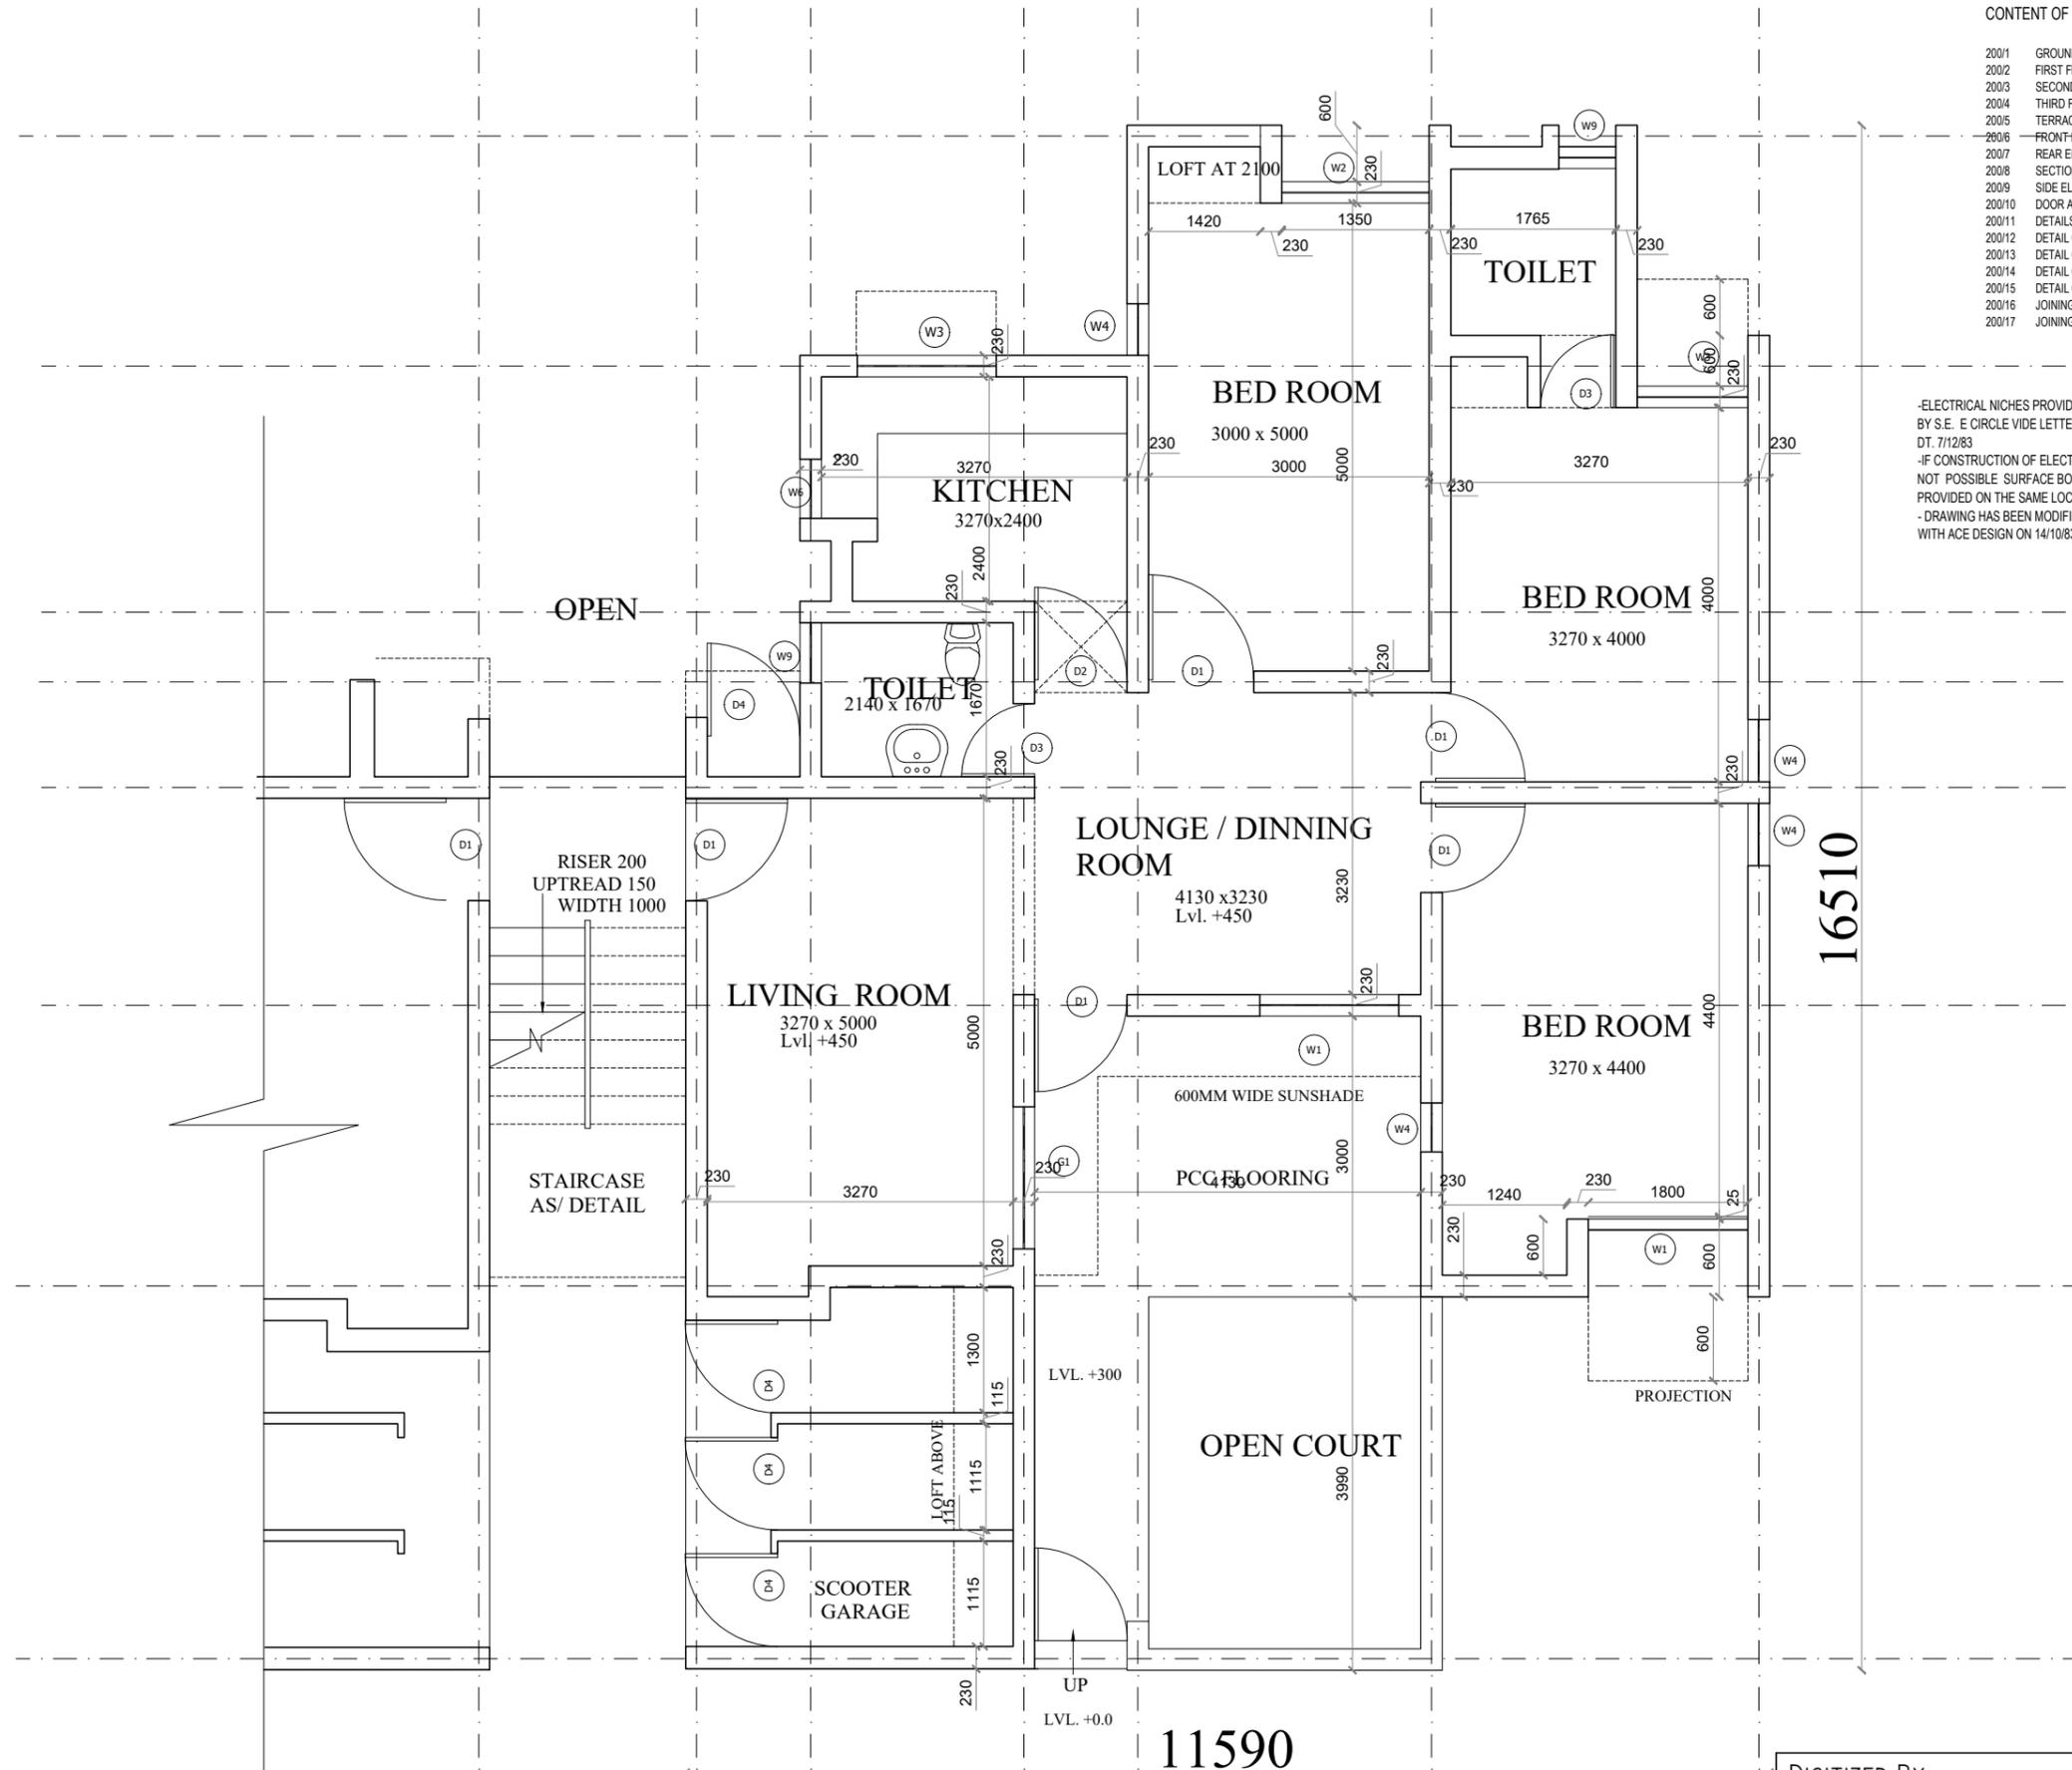

**NOTE:**  
 THIS DRAWING HAS BEEN DIGITALIZED / RASTERED IN AUTOCAD VERSION FROM ORIGINAL DRAWING ( TRACING ) STANDARD UNIT PLAN SCHEME NO. 200 DATED 1/09/1983. FOR ANY OFFICIAL USE ORIGINAL TRACING NEEDS TO BE REFERRED.

- ALL DIMENSIONS ARE IN MM.
- WRITTEN DIMENSIONS TO BE READ
- DRAWING NOT TO BE SCALED ONLY WRITTEN DIMENSIONS TO BE FOLLOWED.
- ALL DIMENSIONS SHOULD BE CHECKED AT SITE BEFORE THE EXECUTION OF WORK.
- STRUCTURE DRAWINGS SHOULD BE SET APPROVED BY ARCHITECT.
- ARCHITECT SHOULD BE CONSULTED AT THE TIME OF PREPARATION OF N.I.T.
- ELECTRIC LAYOUT SHOULD BE GET APPROVED BY ARCHITECT.
- NOTHING SHOULD BE CHANGED WITHOUT CONSENT OF ARCHITECT

- SPECIFICATION:**
- INSIDE FLOORING SHALL BE MOSAIC IN GRAY CEMENT
  - ALL TOILETS SHALL HAVE GLAZED TILES DADO UP TO 2100.
  - KITCHEN SHALL HAVE GLAZED TILES / MOSAIC DADO AS / DETAIL
  - PCC TILES FLOORING ON TERRACE
  - STANDARD STEEL SECTION SHALL BE USED IN GLAZING AND WINDOWS
  - PRESSED STEEL FRAMES SHALL BE USED FOR DOORS
  - ANGLE IRON DOOR FRAMES TO BE USED IN MUMTY AND SCOOTER GARAGES.

PROJECT TITLE :  
 STANDARD DESIGN FOR TWO BED ROOM AND THREE BEDROOM UNIT



SHEET TITLE :  
 GROUND FLOOR PLAN

DRG. NO. I  
 Sch.No. 200

ARCH. ASSTT. ASSTT. ARCH. M.N.KHULLAR ARCHITECT

SR. ARCHITECT ADD. CH. ARCH. VED PRAKASH CHIEF ARCH.

DATE : SEPT., 2010 SCALE :NTS

HOUSING & URBAN PROJECT WING,  
 OFFICE OF THE SR. ARCHITECT,  
 EAST ZONE, VIKAS MINAR, D.D.A.

DIGITIZED BY

ARCH. ASSTT.	ASSTT. ARCH.	ARCHITECT
SR. ARCHITECT	ADD. CH. ARCH.	CHIEF ARCH.

11590

16510



HOUSING & URBAN PROJECT WINGS

DATE: 1st SEPTEMBER 1983

AREA CHART :

AREA OF UNIT 1	CAT II	GROUND FLOOR	=109.52 SQM
AREA OF UNIT 2	CAT II	FIRST FLOOR	=109.52 SQM
AREA OF UNIT 3	CAT II	SECOND FLOOR	=093.37 SQM
AREA OF UNIT 4	CAT II	THIRD FLOOR	=093.37 SQM
AREA OF STAIRCASE ON EACH FLOOR			=10.35 SQM
AREA OF EACH SCOOTER GARAGE			=4.60 SQM

SCHEDULE OF OPENINGS:

TYPE	SIZE	SILL LEVEL	REMARKS
G1	1800X2100	00	GLAZING AS/ DETAIL
G2	1275X2100	00	GLAZING AS/ DETAIL
D1	1000X2100	00	FLUSH DOOR
D2	900X2100	00	PANEL DOOR
D3	750X2100	00	FLUSH DOOR
D4	1000X2100	00	BATTEN AND BRACED
W	1350X2000	100	
W1	1800X1200	900	
W2	1350X1200	900	
W3	1275X1200	900	
W4	450X1200	900	
W5	1350X1050	1050	PLY PROOF
D.SHUTTER			
W6	600X1050	1050	PLY PROOF
D.SHUTTER			
W7	1000X1200	900	
W9	600X900	1200	

NOTE:  
 THIS DRAWING HAS BEEN DIGITALIZED / RASTERED IN AUTOCAD VERSION FROM ORIGINAL DRAWING ( TRACING ) STANDARD UNIT PLAN SCHEME NO. 200 DATED 1/09/1983. FOR ANY OFFICIAL USE ORIGINAL TRACING NEEDS TO BE REFERRED.

- ALL DIMENSIONS ARE IN MM.
- WRITTEN DIMENSIONS TO BE READ
- DRAWING NOT TO BE SCALED ONLY WRITTEN DIMENSIONS TO BE FOLLOWED.
- ALL DIMENSIONS SHOULD BE CHECKED AT SITE BEFORE THE EXECUTION OF WORK.
- STRUCTURE DRAWINGS SHOULD BE SET APPROVED BY ARCHITECT.
- ARCHITECT SHOULD BE CONSULTED AT THE TIME OF PREPARATION OF N.I.T.
- ELECTRIC LAYOUT SHOULD BE GET APPROVED BY ARCHITECT.
- NOTHING SHOULD BE CHANGED WITHOUT CONSENT OF ARCHITECT

- SPECIFICATION:
- INSIDE FLOORING SHALL BE MOSAIC IN GRAY CEMENT
  - ALL TOILETS SHALL HAVE GLAZED TILES DADO UP TO 2100.
  - KITCHEN SHALL HAVE GLAZED TILES / MOSAIC DADO AS / DETAIL
  - PCC TILES FLOORING ON TERRACE
  - STANDARD STEEL SECTION SHALL BE USED IN GLAZING AND WINDOWS
  - PRESSED STEEL FRAMES SHALL BE USED FOR DOORS
  - ANGLE IRON DOOR FRAMES TO BE USED IN MUMTY AND SCOOTER GARAGES.

PROJECT TITLE :  
 STANDARD DESIGN FOR TWO BED ROOM AND THREE BEDROOM UNIT



SHEET TITLE :  
 FIRST FLOOR PLAN

DRG. NO. I

Sch.No. 200

ARCH. ASSTT. ASSTT. ARCH. M.N.KHULLAR ARCHITECT


SR. ARCHITECT ADD. CH. ARCH. VED PRAKASH CHIEF ARCH.

DATE : SEPT., 2010

SCALE :NTS



HOUSING & URBAN PROJECT WING,  
 OFFICE OF THE SR. ARCHITECT,  
 EAST ZONE, VIKAS MINAR, D.D.A.

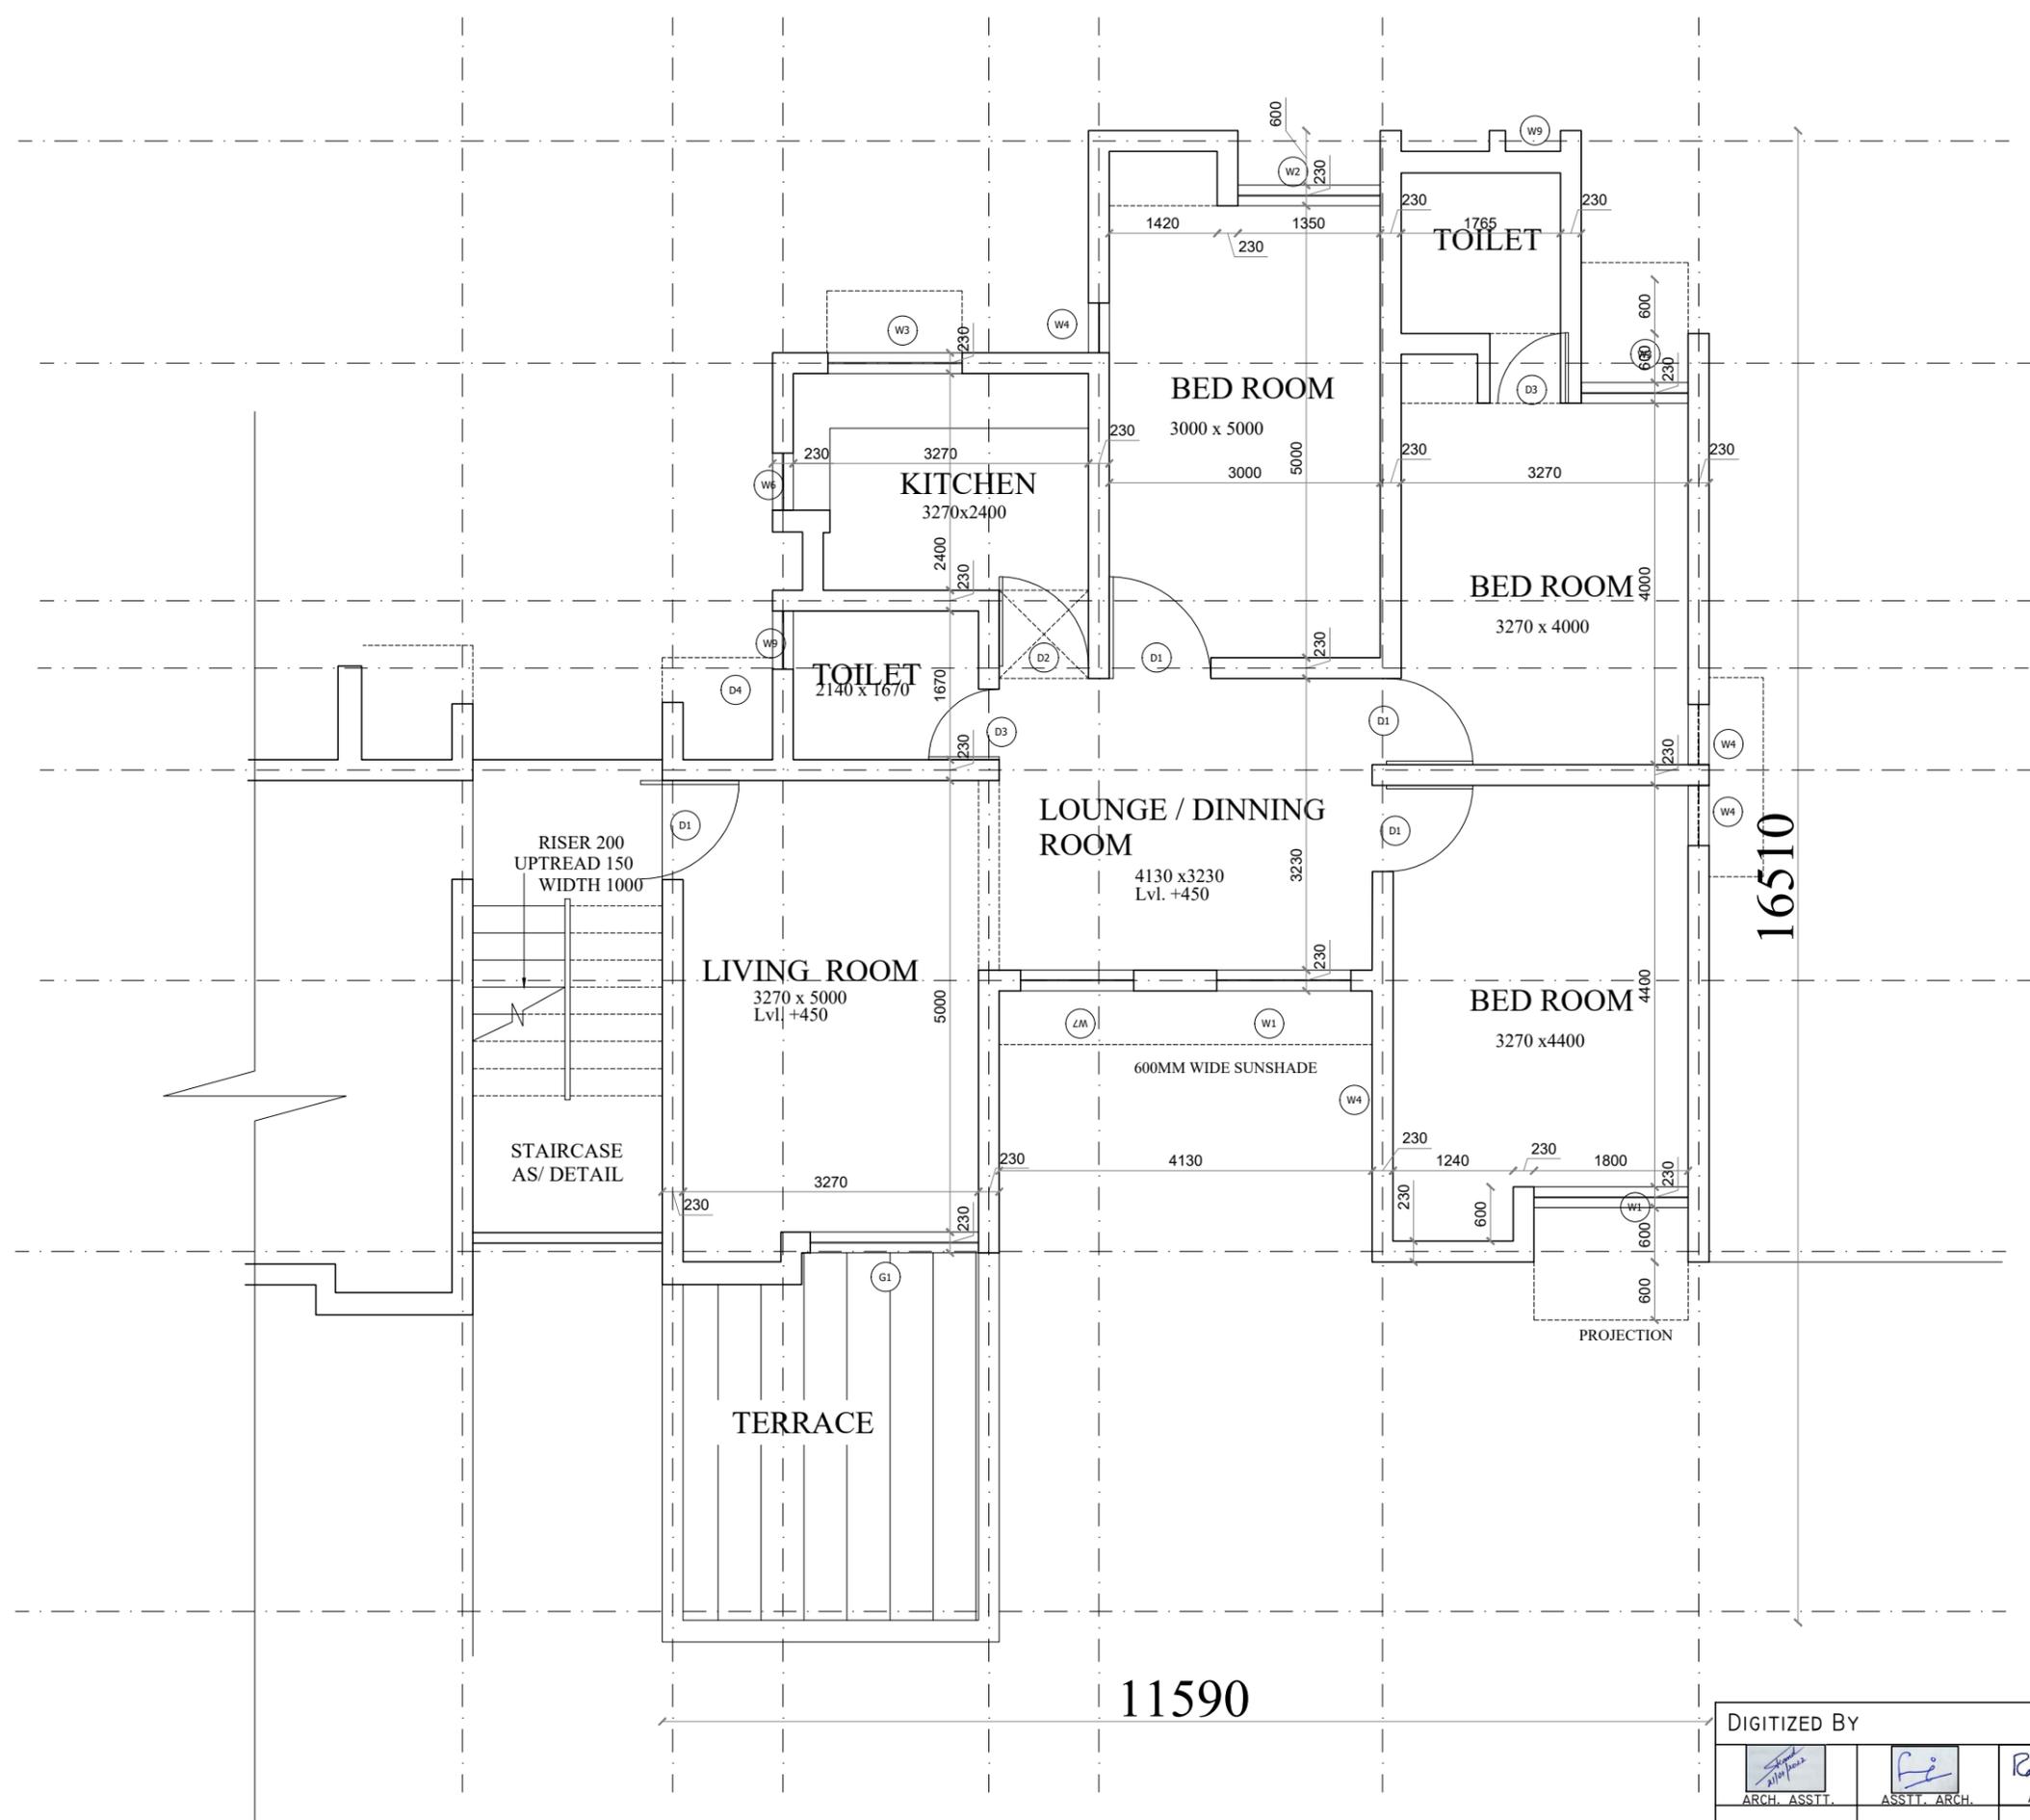

DIGITIZED BY

ARCH. ASSTT.	ASSTT. ARCH.	ARCHITECT
SR. ARCHITECT	ADD. CH. ARCH.	CHIEF ARCH.



HOUSING & URBAN PROJECT WINGS

DATE: 1st SEPTEMBER 1983

AREA CHART :

AREA OF UNIT 1	CAT II	GROUND FLOOR	=109.52 SQM
AREA OF UNIT 2	CAT II	FIRST FLOOR	=109.52 SQM
AREA OF UNIT 3	CAT II	SECOND FLOOR	=093.37 SQM
AREA OF UNIT 4	CAT II	THIRD FLOOR	=093.37 SQM
AREA OF STAIRCASE ON EACH FLOOR			=10.35 SQM
AREA OF EACH SCOOTER GARAGE			=4.60 SQM

SCHEDULE OF OPENINGS:

TYPE	SIZE	SILL LEVEL	REMARKS
G1	1800X2100	00	GLAZING AS/ DETAIL
G2	1275X2100	00	GLAZING AS/ DETAIL
D1	1000X2100	00	FLUSH DOOR
D2	900X2100	00	PANEL DOOR
D3	750X2100	00	FLUSH DOOR
D4	1000X2100	00	BATTEN AND BRACED
W	1350X2000	100	
W1	1800X1200	900	
W2	1350X1200	900	
W3	1275X1200	900	
W4	450X1200	900	
W5	1350X1050	1050	PLY PROOF
D.SHUTTER			
W6	600X1050	1050	PLY PROOF
D.SHUTTER			
W7	1000X1200	900	
W9	600X900	1200	

NOTE:  
 THIS DRAWING HAS BEEN DIGITALIZED / RASTERED IN AUTOCAD VERSION FROM ORIGINAL DRAWING ( TRACING ) STANDARD UNIT PLAN SCHEME NO. 200 DATED 1/09/1983. FOR ANY OFFICIAL USE ORIGINAL TRACING NEEDS TO BE REFERRED.

- ALL DIMENSIONS ARE IN MM.
- WRITTEN DIMENSIONS TO BE READ
- DRAWING NOT TO BE SCALED ONLY WRITTEN DIMENSIONS TO BE FOLLOWED.
- ALL DIMENSIONS SHOULD BE CHECKED AT SITE BEFORE THE EXECUTION OF WORK.
- STRUCTURE DRAWINGS SHOULD BE SET APPROVED BY ARCHITECT.
- ARCHITECT SHOULD BE CONSULTED AT THE TIME OF PREPARATION OF N.I.T.
- ELECTRIC LAYOUT SHOULD BE GET APPROVED BY ARCHITECT.
- NOTHING SHOULD BE CHANGED WITHOUT CONSENT OF ARCHITECT

- SPECIFICATION:
- INSIDE FLOORING SHALL BE MOSAIC IN GRAY CEMENT
  - ALL TOILETS SHALL HAVE GLAZED TILES DADO UP TO 2100.
  - KITCHEN SHALL HAVE GLAZED TILES / MOSAIC DADO AS / DETAIL
  - PCC TILES FLOORING ON TERRACE
  - STANDARD STEEL SECTION SHALL BE USED IN GLAZING AND WINDOWS
  - PRESSED STEEL FRAMES SHALL BE USED FOR DOORS
  - ANGLE IRON DOOR FRAMES TO BE USED IN MUMTY AND SCOOTER GARAGES.

PROJECT TITLE :  
 STANDARD DESIGN FOR TWO BED ROOM AND THREE BEDROOM UNIT



SHEET TITLE :  
 SECOND FLOOR PLAN

DRG. NO. I


Sch.No. 200

ARCH. ASSTT. ASSTT. ARCH. M.N.KHULLAR ARCHITECT

SR. ARCHITECT ADD. CH. ARCH. VED PRAKASH CHIEF ARCH.

DATE : SEPT., 2010 SCALE :NTS

HOUSING & URBAN PROJECT WING,  
 OFFICE OF THE SR. ARCHITECT,  
 EAST ZONE, VIKAS MINAR, D.D.A.

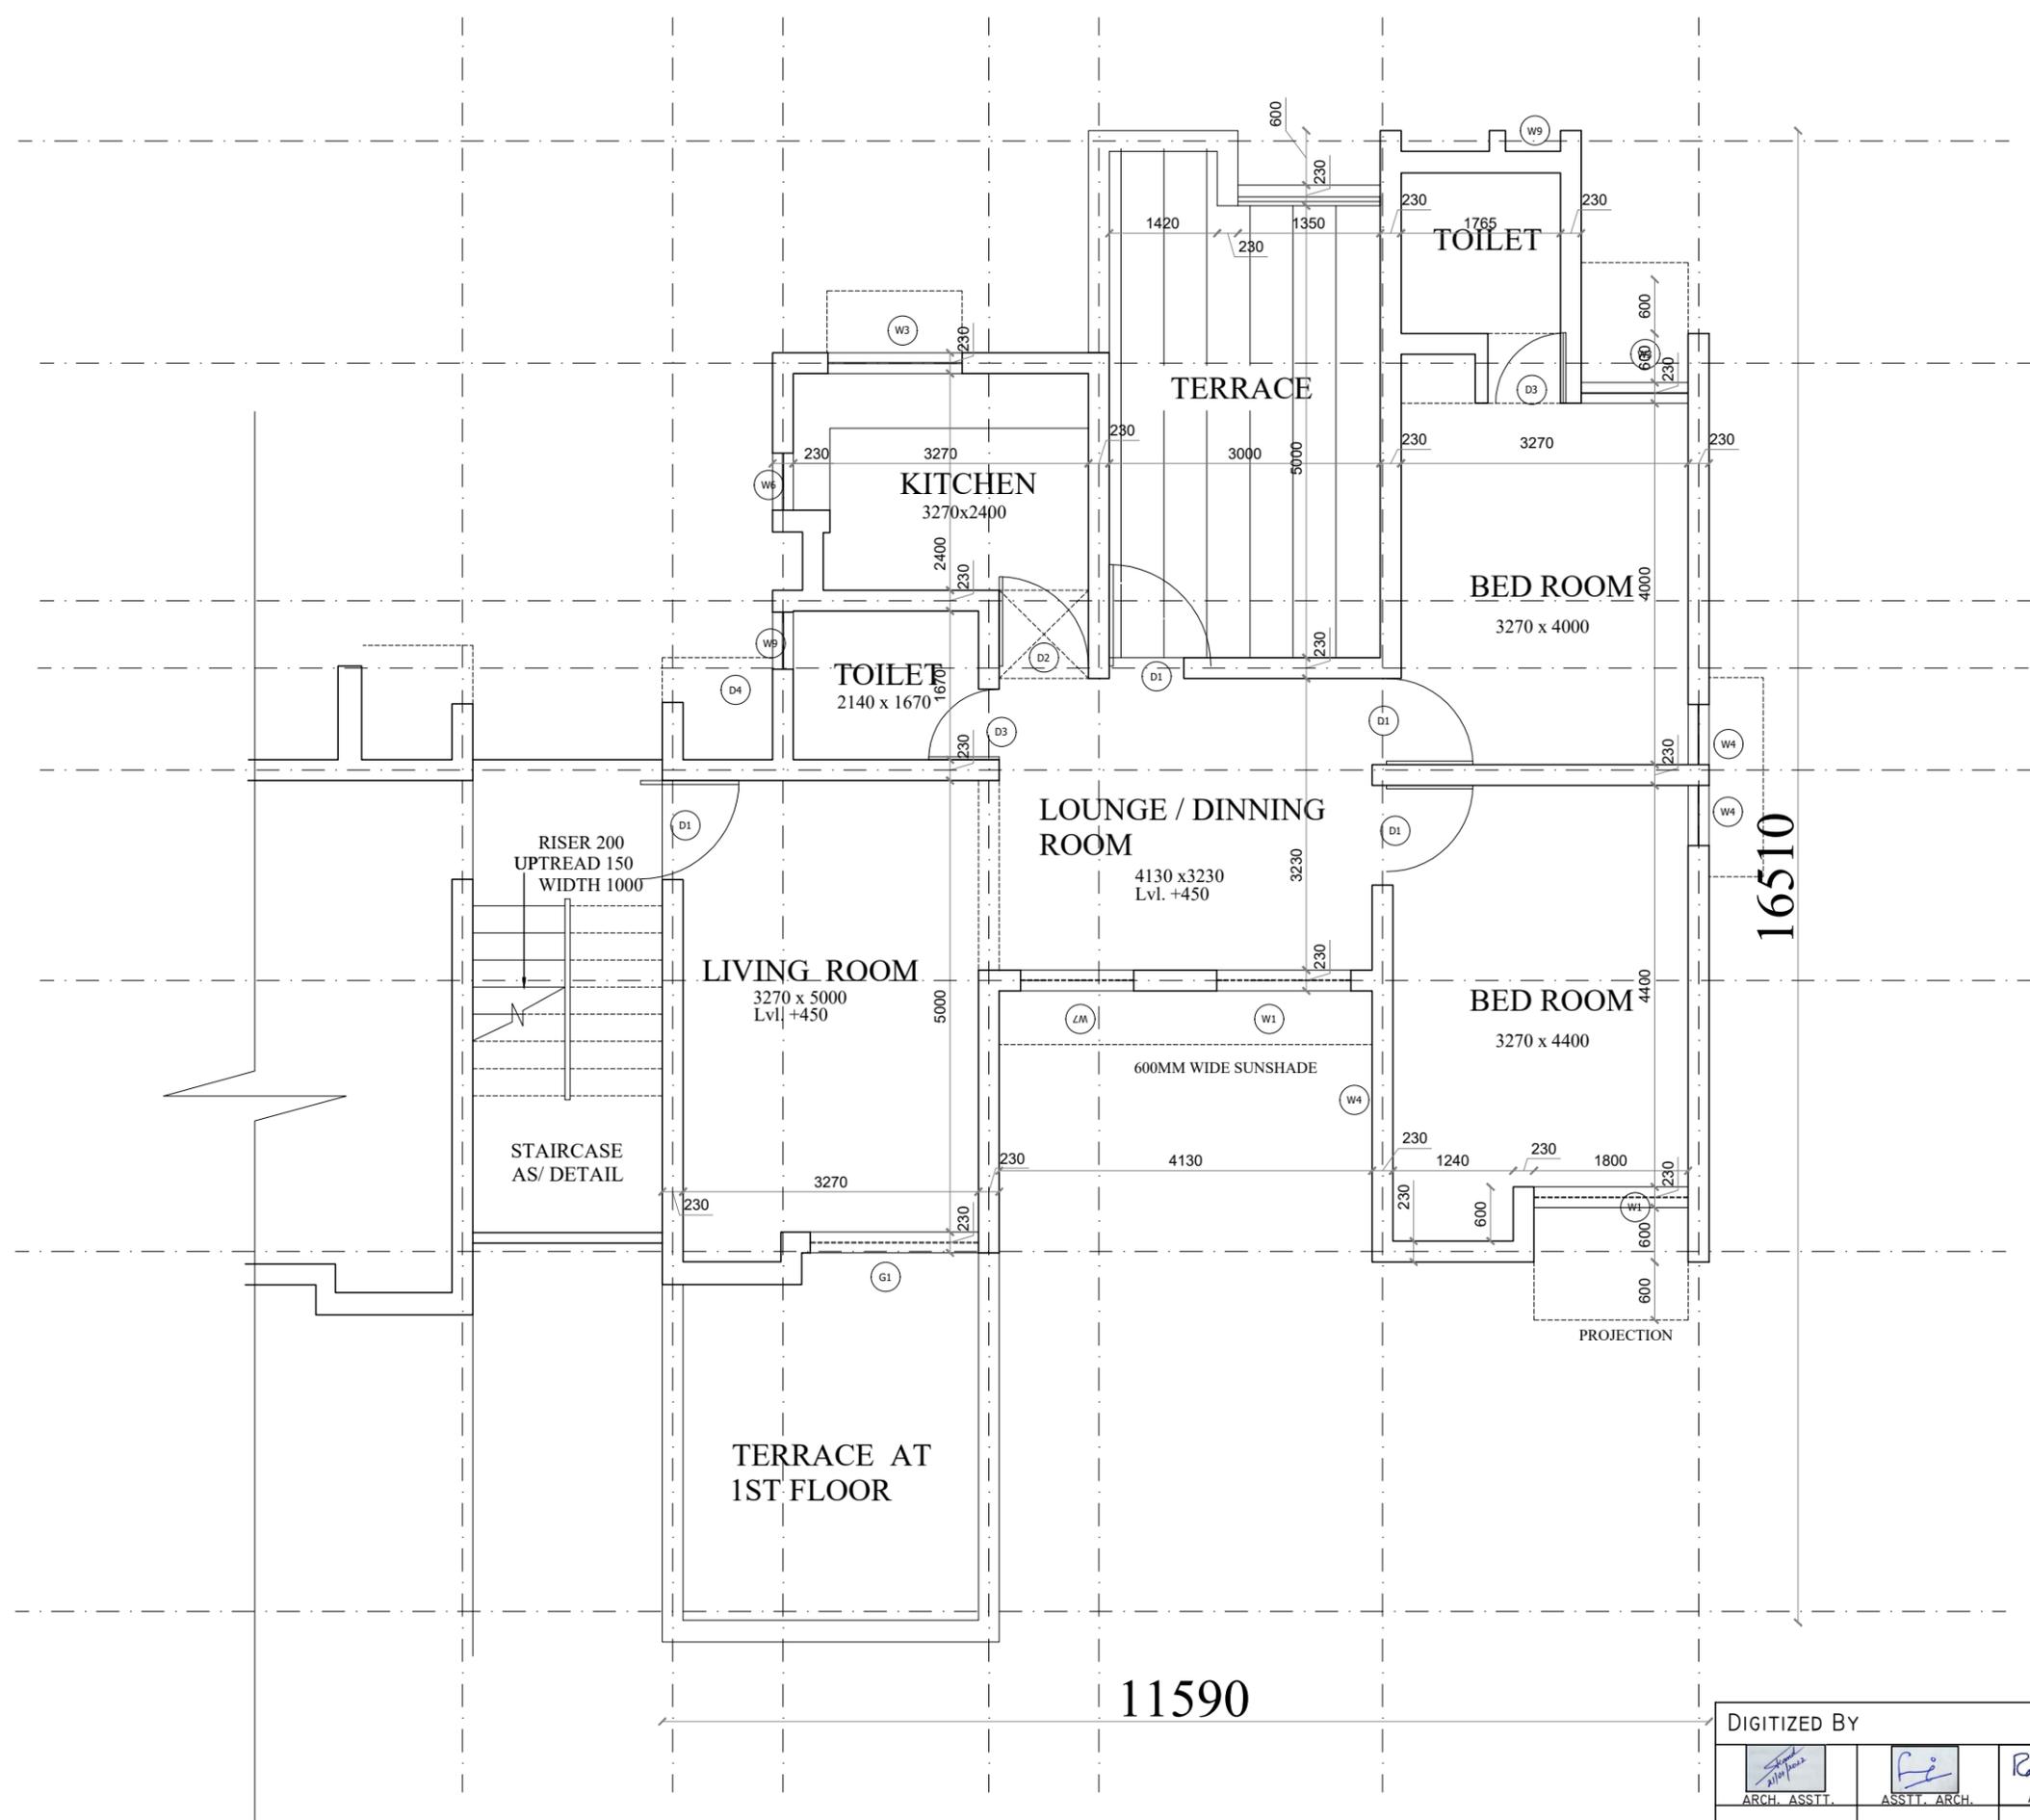

DIGITIZED BY

ARCH. ASSTT.	ASSTT. ARCH.	ARCHITECT
SR. ARCHITECT	ADD. CH. ARCH.	CHIEF ARCH.



HOUSING & URBAN PROJECT WINGS

DATE: 1st SEPTEMBER 1983

AREA CHART :

AREA OF UNIT 1	CAT II	GROUND FLOOR	=109.52 SQM
AREA OF UNIT 2	CAT II	FIRST FLOOR	=109.52 SQM
AREA OF UNIT 3	CAT II	SECOND FLOOR	=093.37 SQM
AREA OF UNIT 4	CAT II	THIRD FLOOR	=093.37 SQM
AREA OF STAIRCASE ON EACH FLOOR			=10.35 SQM
AREA OF EACH SCOOTER GARAGE			=4.60 SQM

SCHEDULE OF OPENINGS:

TYPE	SIZE	SILL LEVEL	REMARKS
G1	1800X2100	00	GLAZING AS/ DETAIL
G2	1275X2100	00	GLAZING AS/ DETAIL
D1	1000X2100	00	FLUSH DOOR
D2	900X2100	00	PANEL DOOR
D3	750X2100	00	FLUSH DOOR
D4	1000X2100	00	BATTEN AND BRACED
W	1350X2000	100	
W1	1800X1200	900	
W2	1350X1200	900	
W3	1275X1200	900	
W4	450X1200	900	
W5	1350X1050	1050	PLY PROOF
D.SHUTTER			
W6	600X1050	1050	PLY PROOF
D.SHUTTER			
W7	1000X1200	900	
W9	600X900	1200	

NOTE:  
 THIS DRAWING HAS BEEN DIGITALIZED / RASTERED IN AUTOCAD VERSION FROM ORIGINAL DRAWING ( TRACING ) STANDARD UNIT PLAN SCHEME NO. 200 DATED 1/09/1983. FOR ANY OFFICIAL USE ORIGINAL TRACING NEEDS TO BE REFERRED.

- ALL DIMENSIONS ARE IN MM.
- WRITTEN DIMENSIONS TO BE READ
- DRAWING NOT TO BE SCALED ONLY WRITTEN DIMENSIONS TO BE FOLLOWED.
- ALL DIMENSIONS SHOULD BE CHECKED AT SITE BEFORE THE EXECUTION OF WORK.
- STRUCTURE DRAWINGS SHOULD BE SET APPROVED BY ARCHITECT.
- ARCHITECT SHOULD BE CONSULTED AT THE TIME OF PREPARATION OF N.I.T.
- ELECTRIC LAYOUT SHOULD BE GET APPROVED BY ARCHITECT.
- NOTHING SHOULD BE CHANGED WITHOUT CONSENT OF ARCHITECT

- SPECIFICATION:
- INSIDE FLOORING SHALL BE MOSAIC IN GRAY CEMENT
  - ALL TOILETS SHALL HAVE GLAZED TILES DADO UP TO 2100.
  - KITCHEN SHALL HAVE GLAZED TILES / MOSAIC DADO AS / DETAIL
  - PCC TILES FLOORING ON TERRACE
  - STANDARD STEEL SECTION SHALL BE USED IN GLAZING AND WINDOWS
  - PRESSED STEEL FRAMES SHALL BE USED FOR DOORS
  - ANGLE IRON DOOR FRAMES TO BE USED IN MUMTY AND SCOOTER GARAGES.

PROJECT TITLE :  
 STANDARD DESIGN FOR TWO BED ROOM AND THREE BEDROOM UNIT



SHEET TITLE :  
 THIRD FLOOR PLAN


DRG. NO. I  
 Sch.No. 200

ARCH. ASSTT. ASSTT. ARCH. M.N.KHULLAR ARCHITECT

SR. ARCHITECT ADD. CH. ARCH. VED PRAKASH CHIEF ARCH.

DATE : SEPT., 2010 SCALE :NTS

HOUSING & URBAN PROJECT WING,  
 OFFICE OF THE SR. ARCHITECT,  
 EAST ZONE, VIKAS MINAR, D.D.A.

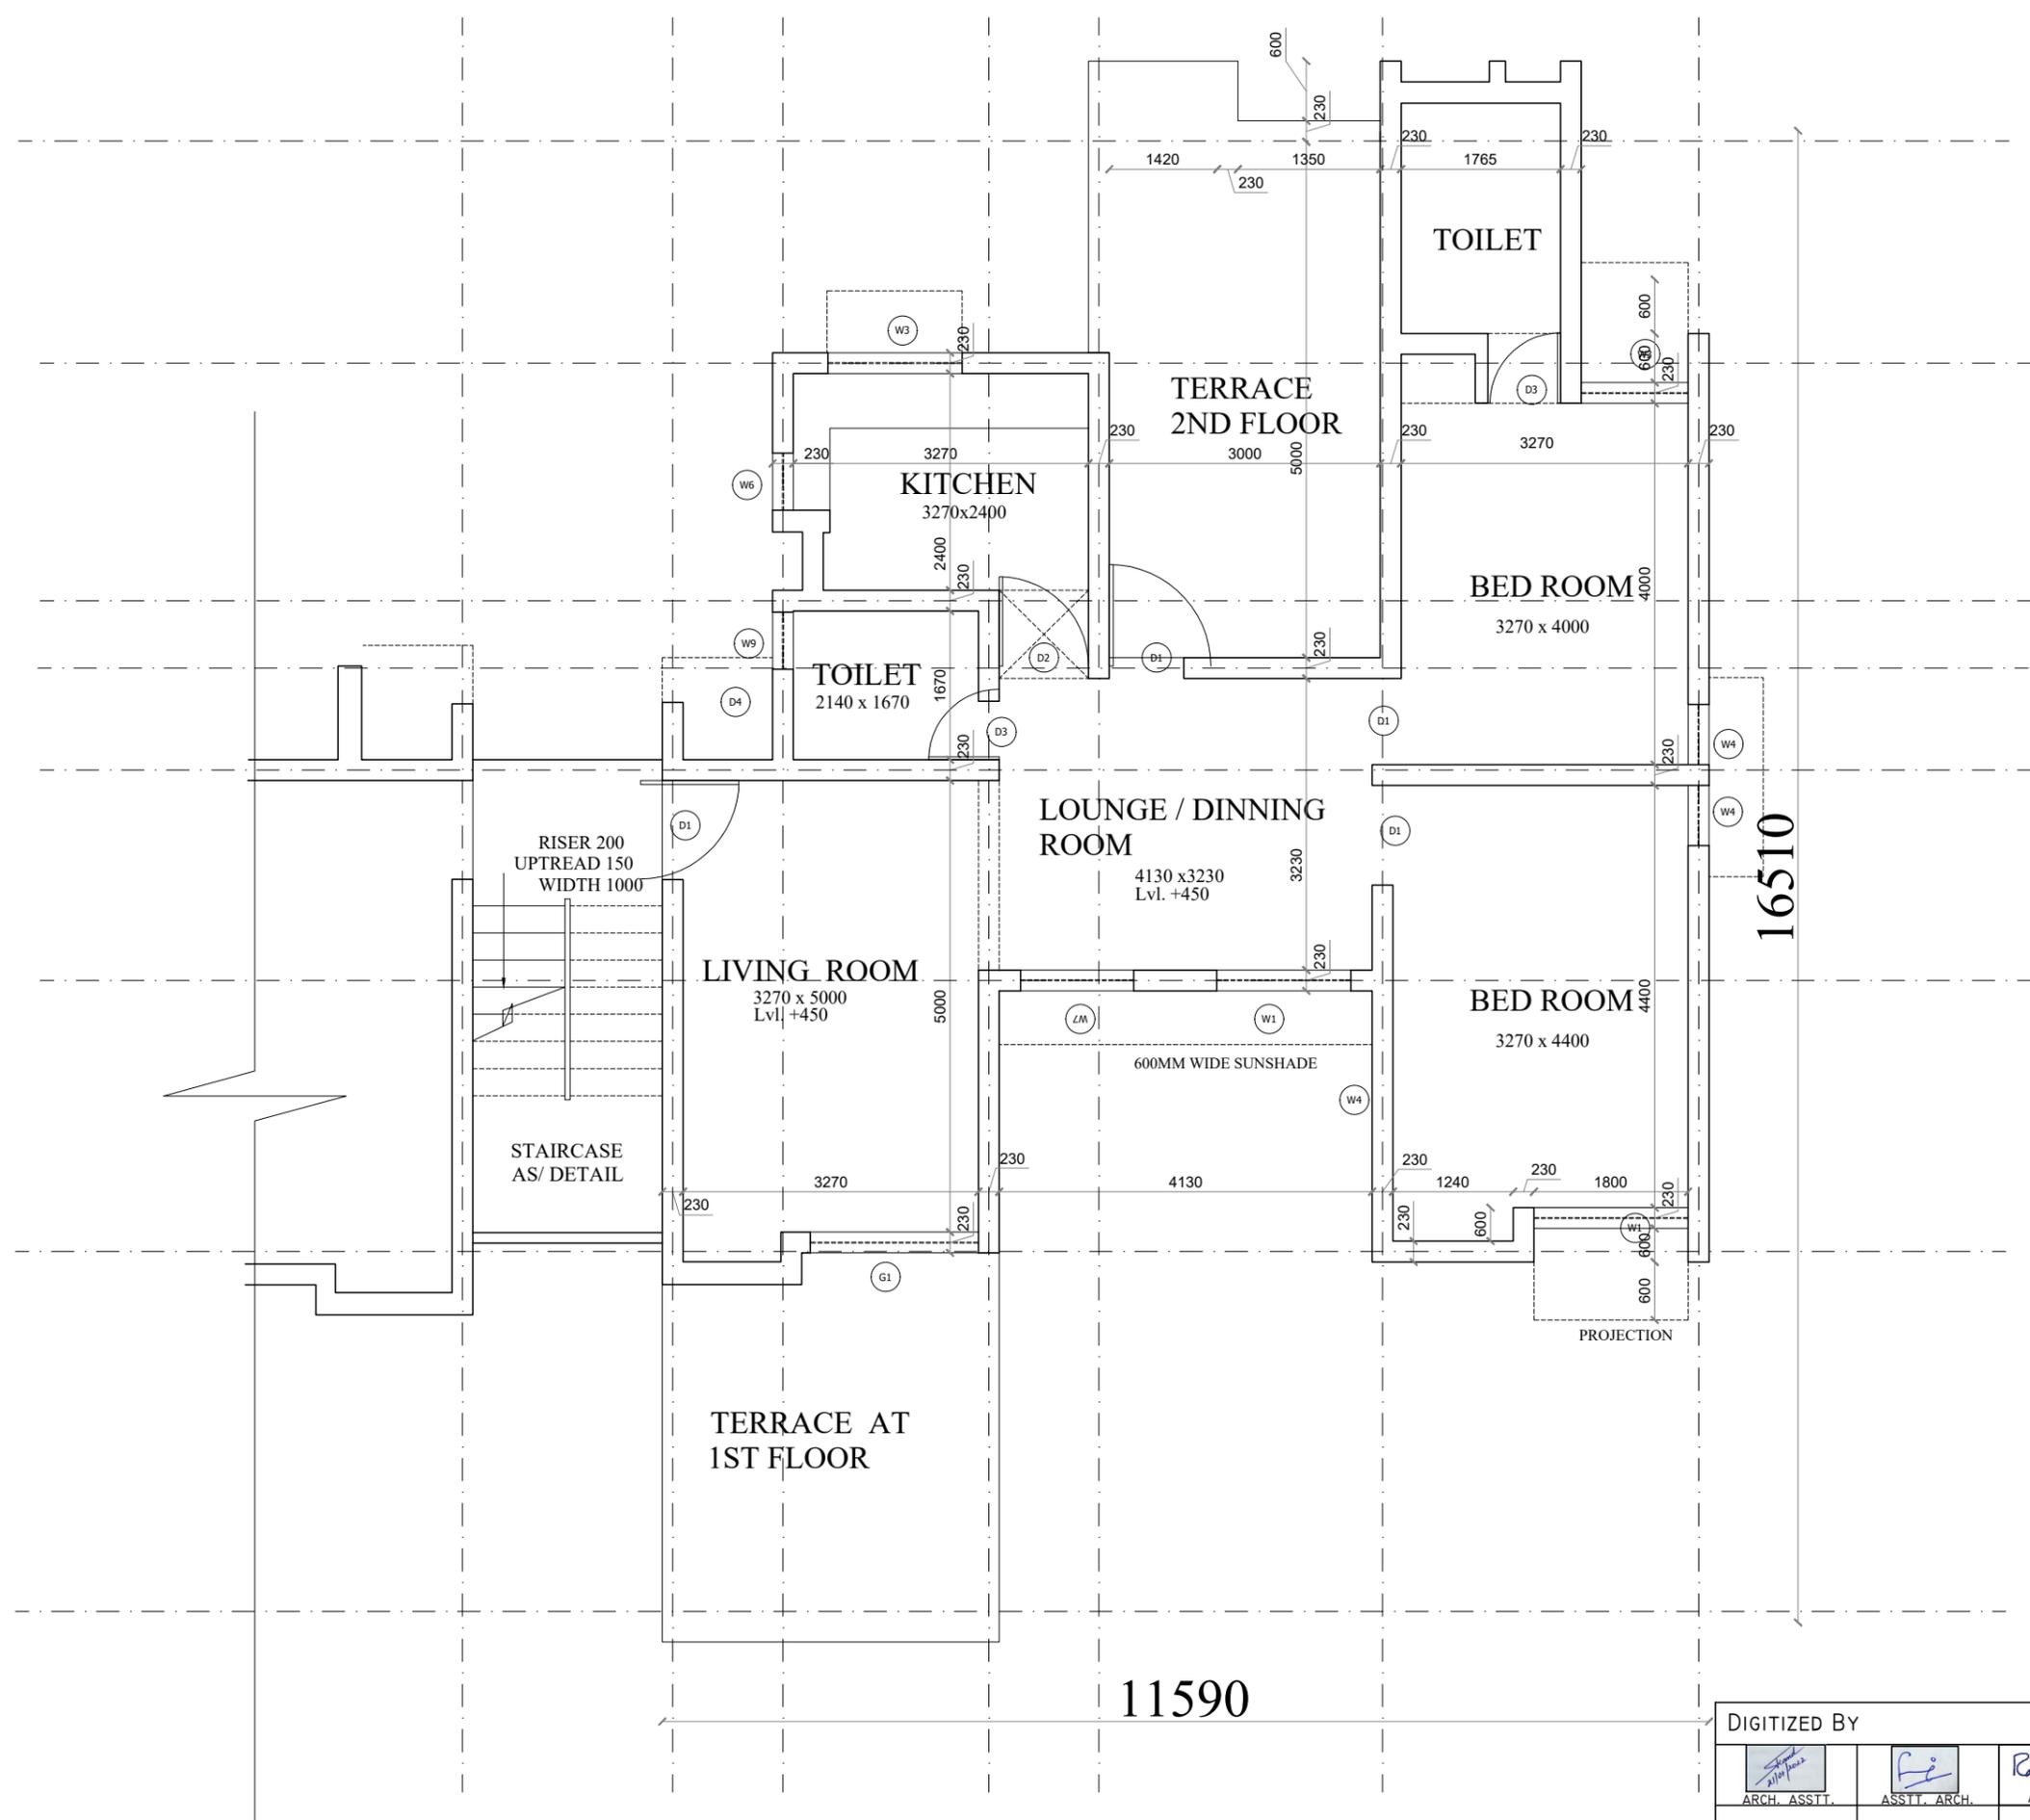

DIGITIZED BY

ARCH. ASSTT.	ASSTT. ARCH.	ARCHITECT
SR. ARCHITECT	ADD. CH. ARCH.	CHIEF ARCH.



HOUSING & URBAN PROJECT WINGS

DATE: 1st SEPTEMBER 1983

AREA CHART :

AREA OF UNIT 1	CAT II	GROUND FLOOR	=109.52 SQM
AREA OF UNIT 2	CAT II	FIRST FLOOR	=109.52 SQM
AREA OF UNIT 3	CAT II	SECOND FLOOR	=093.37 SQM
AREA OF UNIT 4	CAT II	THIRD FLOOR	=093.37 SQM
AREA OF STAIRCASE ON EACH FLOOR			=10.35 SQM
AREA OF EACH SCOOTER GARAGE			=4.60 SQM

SCHEDULE OF OPENINGS:

TYPE	SIZE	SILL LEVEL	REMARKS
G1	1800X2100	00	GLAZING AS/ DETAIL
G2	1275X2100	00	GLAZING AS/ DETAIL
D1	1000X2100	00	FLUSH DOOR
D2	900X2100	00	PANEL DOOR
D3	750X2100	00	FLUSH DOOR
D4	1000X2100	00	BATTEN AND BRACED
W	1350X2000	100	
W1	1800X1200	900	
W2	1350X1200	900	
W3	1275X1200	900	
W4	450X1200	900	
W5	1350X1050	1050	PLY PROOF
D.SHUTTER			
W6	600X1050	1050	PLY PROOF
D.SHUTTER			
W7	1000X1200	900	
W9	600X900	1200	

NOTE:  
 THIS DRAWING HAS BEEN DIGITALIZED / RASTERED IN AUTOCAD VERSION FROM ORIGINAL DRAWING ( TRACING) STANDARD UNIT PLAN SCHEME NO. 200 DATED 1/09/1983. FOR ANY OFFICIAL USE ORIGINAL TRACING NEEDS TO BE REFERRED.

- ALL DIMENSIONS ARE IN MM.
- WRITTEN DIMENSIONS TO BE READ
- DRAWING NOT TO BE SCALED ONLY WRITTEN DIMENSIONS TO BE FOLLOWED.
- ALL DIMENSIONS SHOULD BE CHECKED AT SITE BEFORE THE EXECUTION OF WORK.
- STRUCTURE DRAWINGS SHOULD BE SET APPROVED BY ARCHITECT.
- ARCHITECT SHOULD BE CONSULTED AT THE TIME OF PREPARATION OF N.I.T.
- ELECTRIC LAYOUT SHOULD BE GET APPROVED BY ARCHITECT.
- NOTHING SHOULD BE CHANGED WITHOUT CONSENT OF ARCHITECT

- SPECIFICATION:
- INSIDE FLOORING SHALL BE MOSAIC IN GRAY CEMENT
  - ALL TOILETS SHALL HAVE GLAZED TILES DADO UP TO 2100.
  - KITCHEN SHALL HAVE GLAZED TILES / MOSAIC DADO AS / DETAIL
  - PCC TILES FLOORING ON TERRACE
  - STANDARD STEEL SECTION SHALL BE USED IN GLAZING AND WINDOWS
  - PRESSED STEEL FRAMES SHALL BE USED FOR DOORS
  - ANGLE IRON DOOR FRAMES TO BE USED IN MUMTY AND SCOOTER GARAGES.

PROJECT TITLE :  
 STANDARD DESIGN FOR TWO BED ROOM AND THREE BEDROOM UNIT



SHEET TITLE :  
 TERRACE FLOOR PLAN

DRG. NO. I

Sch.No. 200

ARCH. ASSTT.	ASSTT. ARCH.	M.N.KHULLAR ARCHITECT
--------------	--------------	--------------------------


SR. ARCHITECT	ADD. CH. ARCH.	VED PRAKASH CHIEF ARCH.
---------------	----------------	----------------------------

DATE : SEPT., 2010

SCALE :NTS



HOUSING & URBAN PROJECT WING,  
 OFFICE OF THE SR. ARCHITECT,  
 EAST ZONE, VIKAS MINAR, D.D.A.

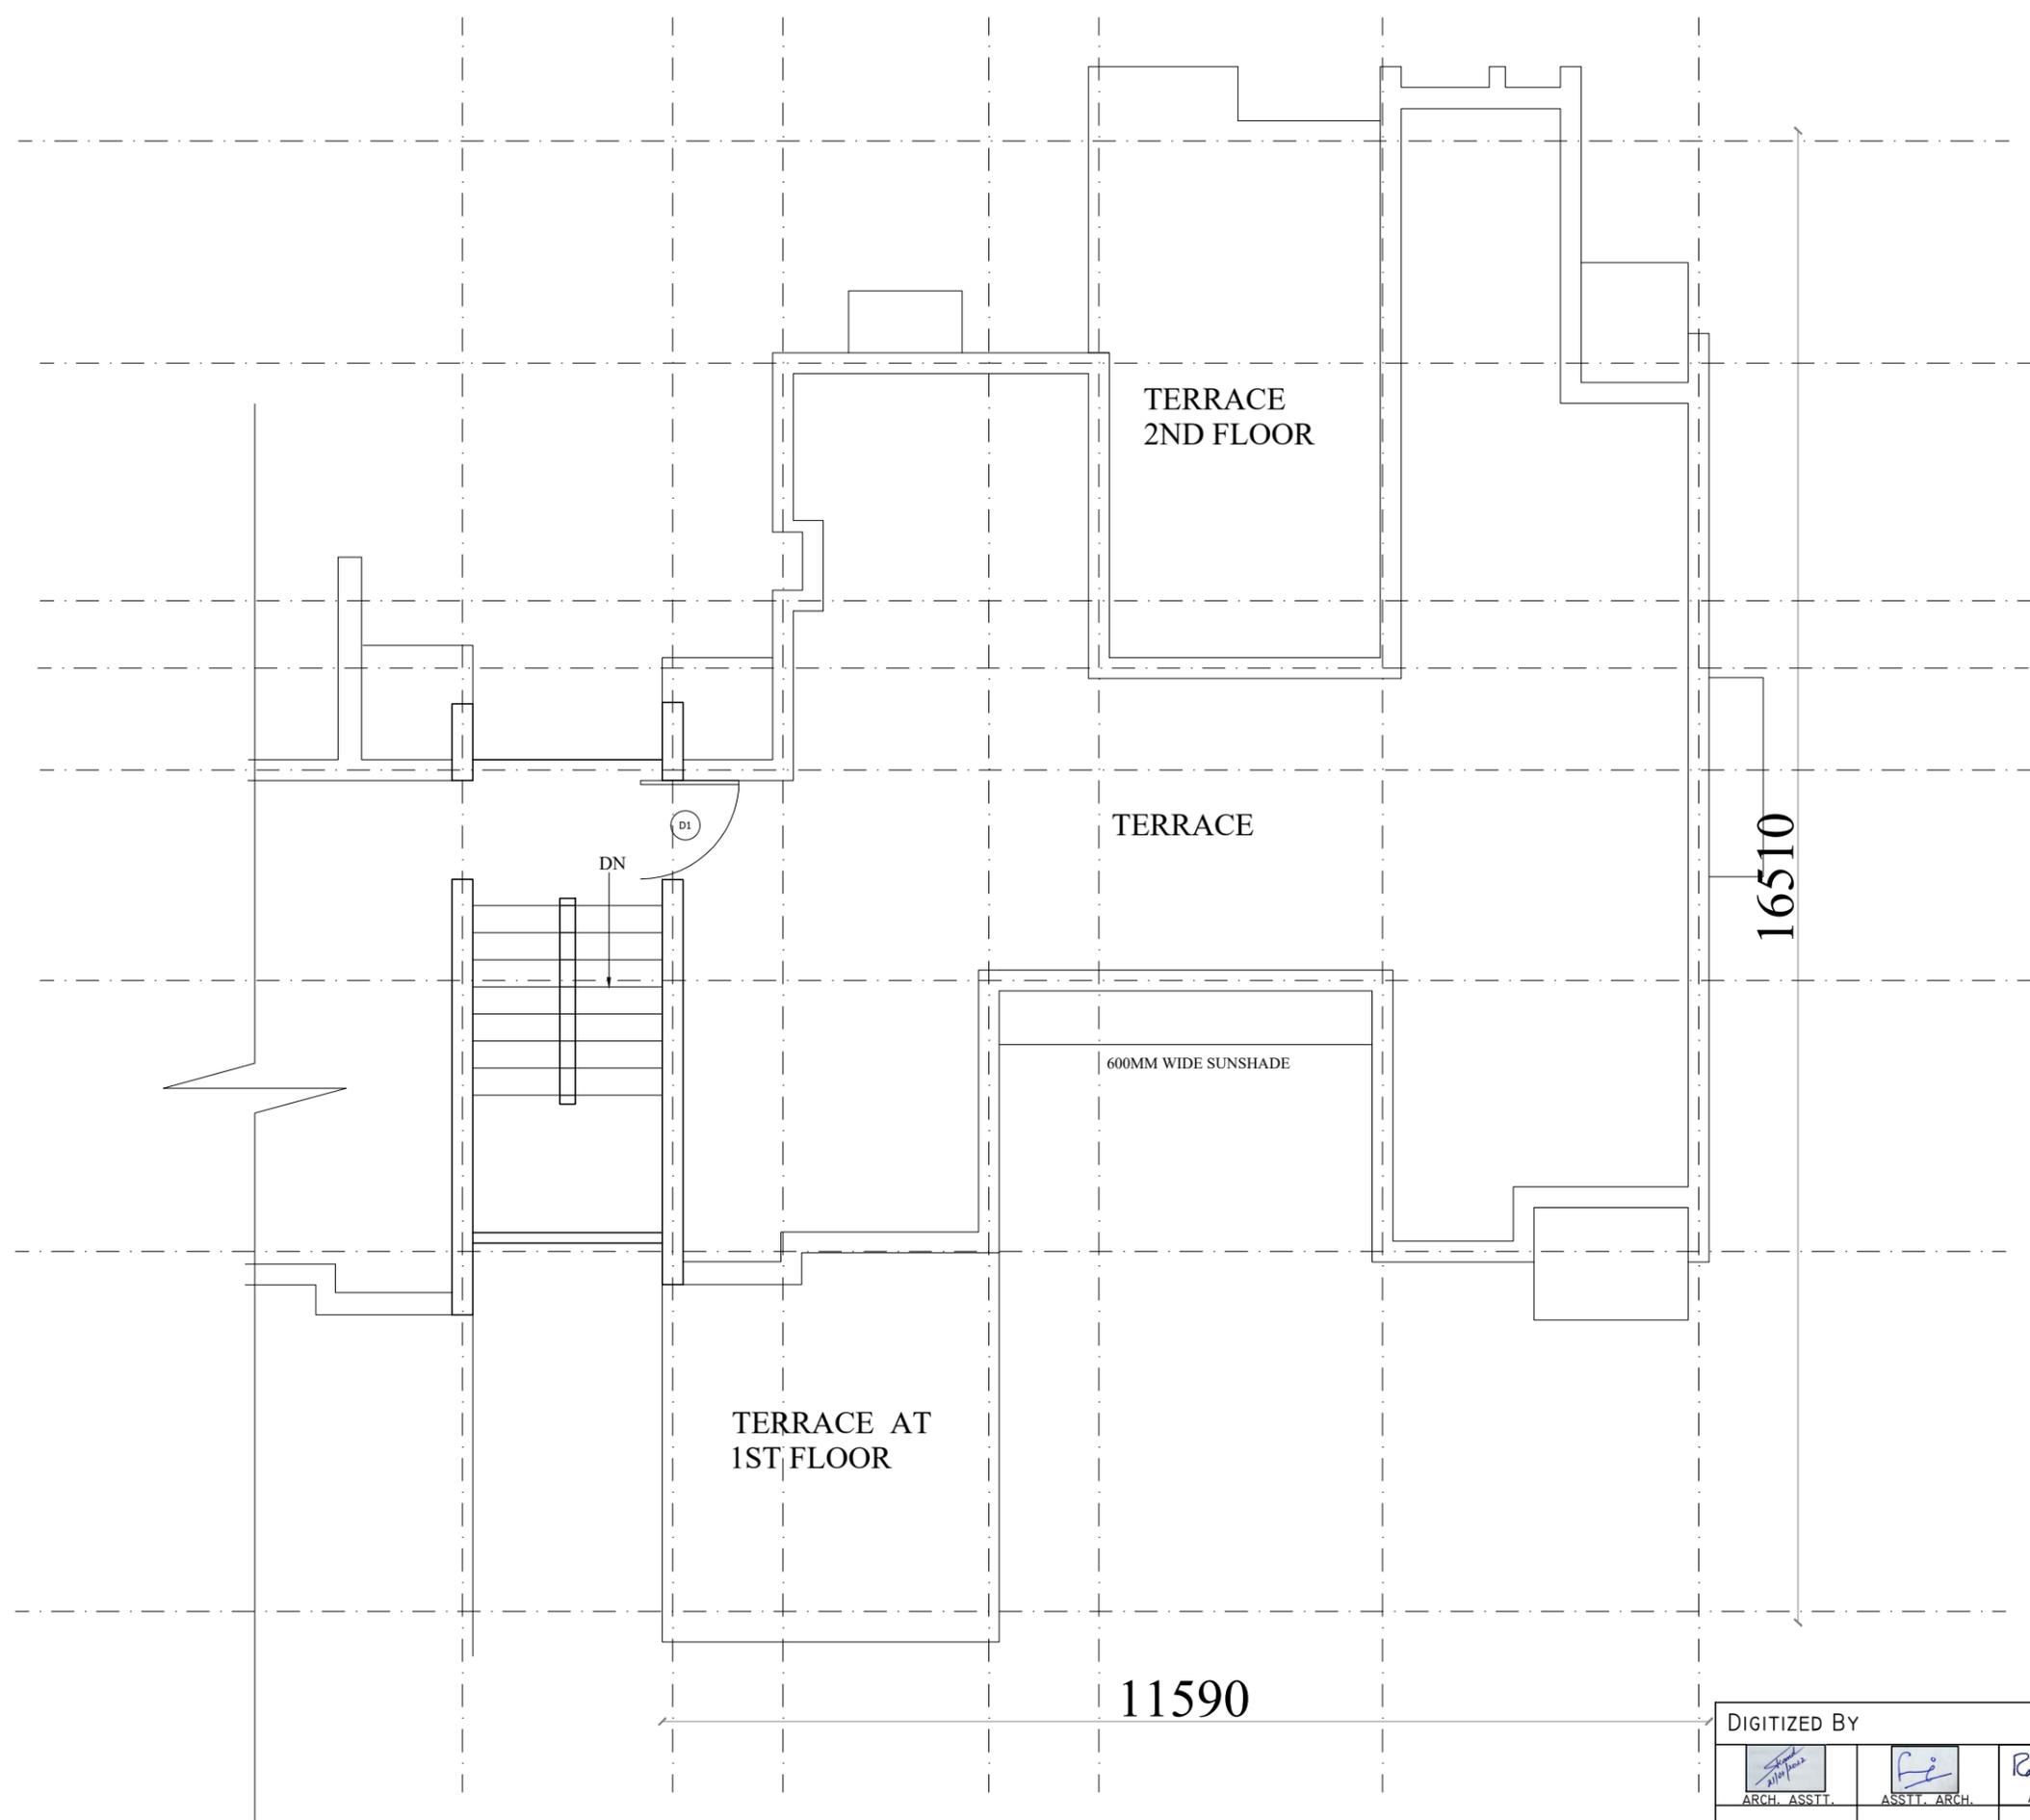

DIGITIZED BY

ARCH. ASSTT.	ASSTT. ARCH.	ARCHITECT
SR. ARCHITECT	ADD. CH. ARCH.	CHIEF ARCH.