


1210

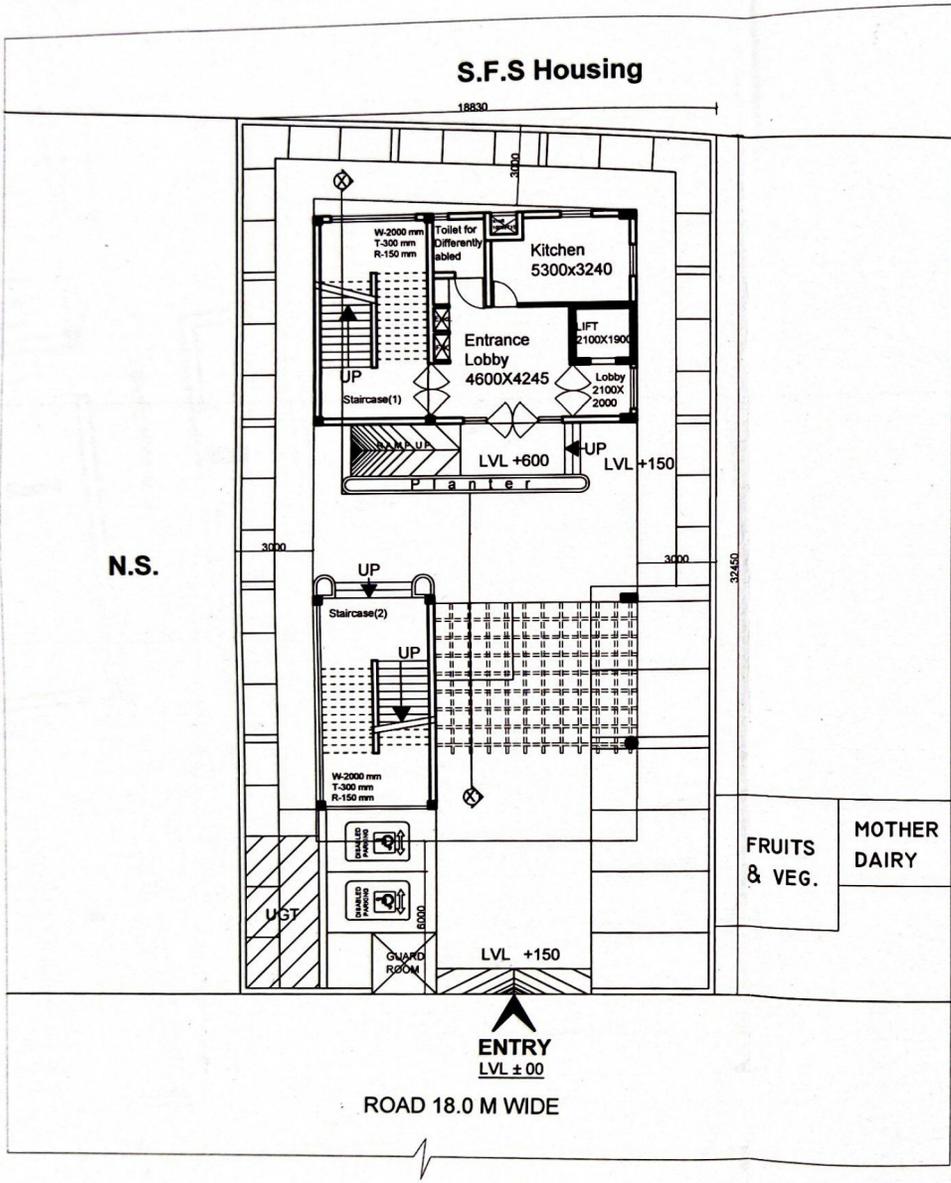

DELHI DEVELOPMENT AUTHORITY
HUPW-CO-ORDINATION UNIT
VERIFIED
This proposal was certified on 27.5.15
Meeting held on 27.05.2015
Vide Item No. 60:2015
[Signature]
Director (Arch.) Co-ordn.

DELHI DEVELOPMENT AUTHORITY
CERTIFIED
Approved in 331st Screening
Committee Meeting Dt. 27.05.2015
Vide Item No. 60:2015

[Signature]
Sign: *[Signature]*
Name: *[Signature]*
Sr Architect (HUPW)
[Signature]
(Change)

D.D.A.

Note -
• Any discrepancy in the drawings shall be brought to the notice of this office before execution of work at site.
• All dimensions are in mms and to be read not to scale.

Area Statement -
Plot area = 620 sq.m.
Perm.G.Cov.@30% = 186 sq.m.
Permissible FAR = 120(744 sq.m.)
Prop.G.Cov. = 181.62(29.3%) sq.m.
(Excluding Fire Staircase)

Covered area on
Ground Floor = 181.62 sq.m.
First Floor = 172.63 sq.m.
Second Floor = 172.63 sq.m.
Third Floor = 158.32 sq.m.

Total Built UP Area = 685.2 sq.m.
Car parking required @3 ECS/100 sq.m.
= 22 ECS
Parking achieved = 19 ECS
(9 cars+ 30 two wheeler)

THE SCHEME HAS BEEN APPROVED IN THE 331st
SCM HELD ON 27.05.2015 VIDE ITEM NO. 60: 2015

PROJECT TITLE: COMMUNITY HALL IN CS/OCF-1, SECTOR-19, ROHINI		
SHEET TITLE: LAYOUT PLAN		DRG. NO.
SCALE 1:200	DATE May 2015	SCH. NO.
ARCH. ASSTT.	<i>[Signature]</i> A.D. (ARCH.)	<i>[Signature]</i> DY. DIR. (ARCH.)
SR. ARCH.	ADD.CH. ARCH.	CH. ARCH.
HOUSING & URBAN PROJECT WING, ROHINI & NARELA ZONE, VIKAS MINAR, NEW DELHI-110002		