

D.O.D.

AREA PLANNING - I

STATEMENT OF AREA

TOTAL PLOT AREA = 2011.70 SQ. M.
AREA UNDER N. SCHOOL = 762.00
AREA UNDER O.C.F. = 1131.00
AREA UNDER ROAD = 118.70


NOTES

- THIS PLAN HAS BEEN PREPARED ON THE BASIS OF THE SURVEY SUPPLIED BY DIR.(S) VIDE DRG. NO. W/66/04 DT. 07-10-04
- LAND MEASURING SO. M. AT GURU HARIKISHAN NAGAR IN FAVOUR OF PARADISE EDUCATION SOCIETY HAS BEEN APPROVED BY L.G. DELHI VIDE ORDER DT. 30-08-2000 IN FILE NO. F/19(25)95-11 AT PAGE 9/M.
- DEVELOPMENT CONTROL NORMS TO BE FOLLOWED OF NURSARY SCHOOL AS PER MPD-2001
- NO TREE CUTTING SHALL BE PERMITTED WITHOUT THE PERMISSION OF THE COMPETANT AUTHORITY,
- THE SUB DIVISION PLAN HAS BEEN APPROVED IN 247th SCREENING COMMITTEE MEETING HELD ON 31.03.06 VIDE ITEM NO. 37; 2006 IN FILE NO. F.9(11)2004/MP WITH THE FOLLOWING OBSERVATION:-
THE ISSUE OF EXPENDITURE ON ROAD AND SHIFTING OF BOUNDARY WALL ETC. MAY BE TAKEN UP SEPARATELY IN FILE.
CERTIFIED THAT THE OBSERVATION OF 247th SCREENING MEETING PERTAINING TO THIS SUB DIVISION PLAN HAS BEEN INCORPORATED.


PLG. D/MAN PLG. ASSTT. ASSTT. DIR. P.DIR. (A.P.I.)
SUB DIVISION PLAN OF NURSARY SCHOOL SITE IN HINDUSTAN CO. OP. HOUSE BUILDING SOCIETY (GURU HARIKISHAN NAGAR) PASCHIM VIHAR

SCALE: 1:500
DATE: Nov. 2005
DRG. NO. NORTN
PLG. D/MAN
PLG. ASSTT.
ASSTT. DIR. (A.P.I.)
DY. DIR. (A.P.I.)
ADDL. COMM. (III)

26-1

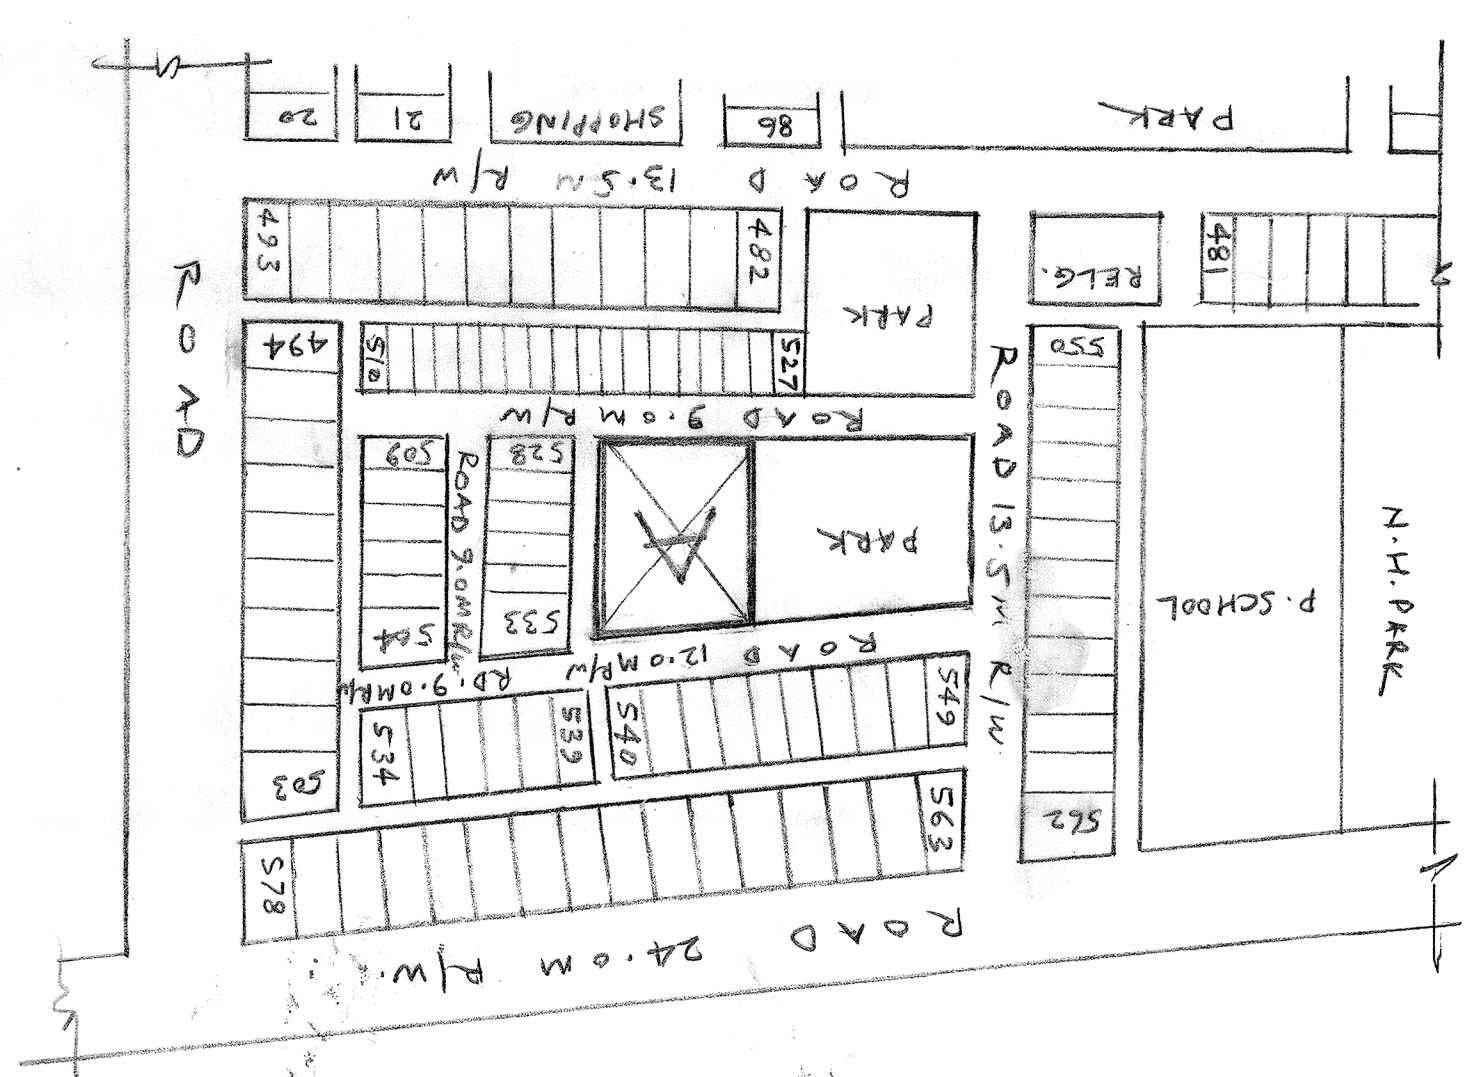

PART PLAN OF HINDUSTAN CO-OP HOUSE BUILDING SOCIETY LTD.
SCALE 1:1000

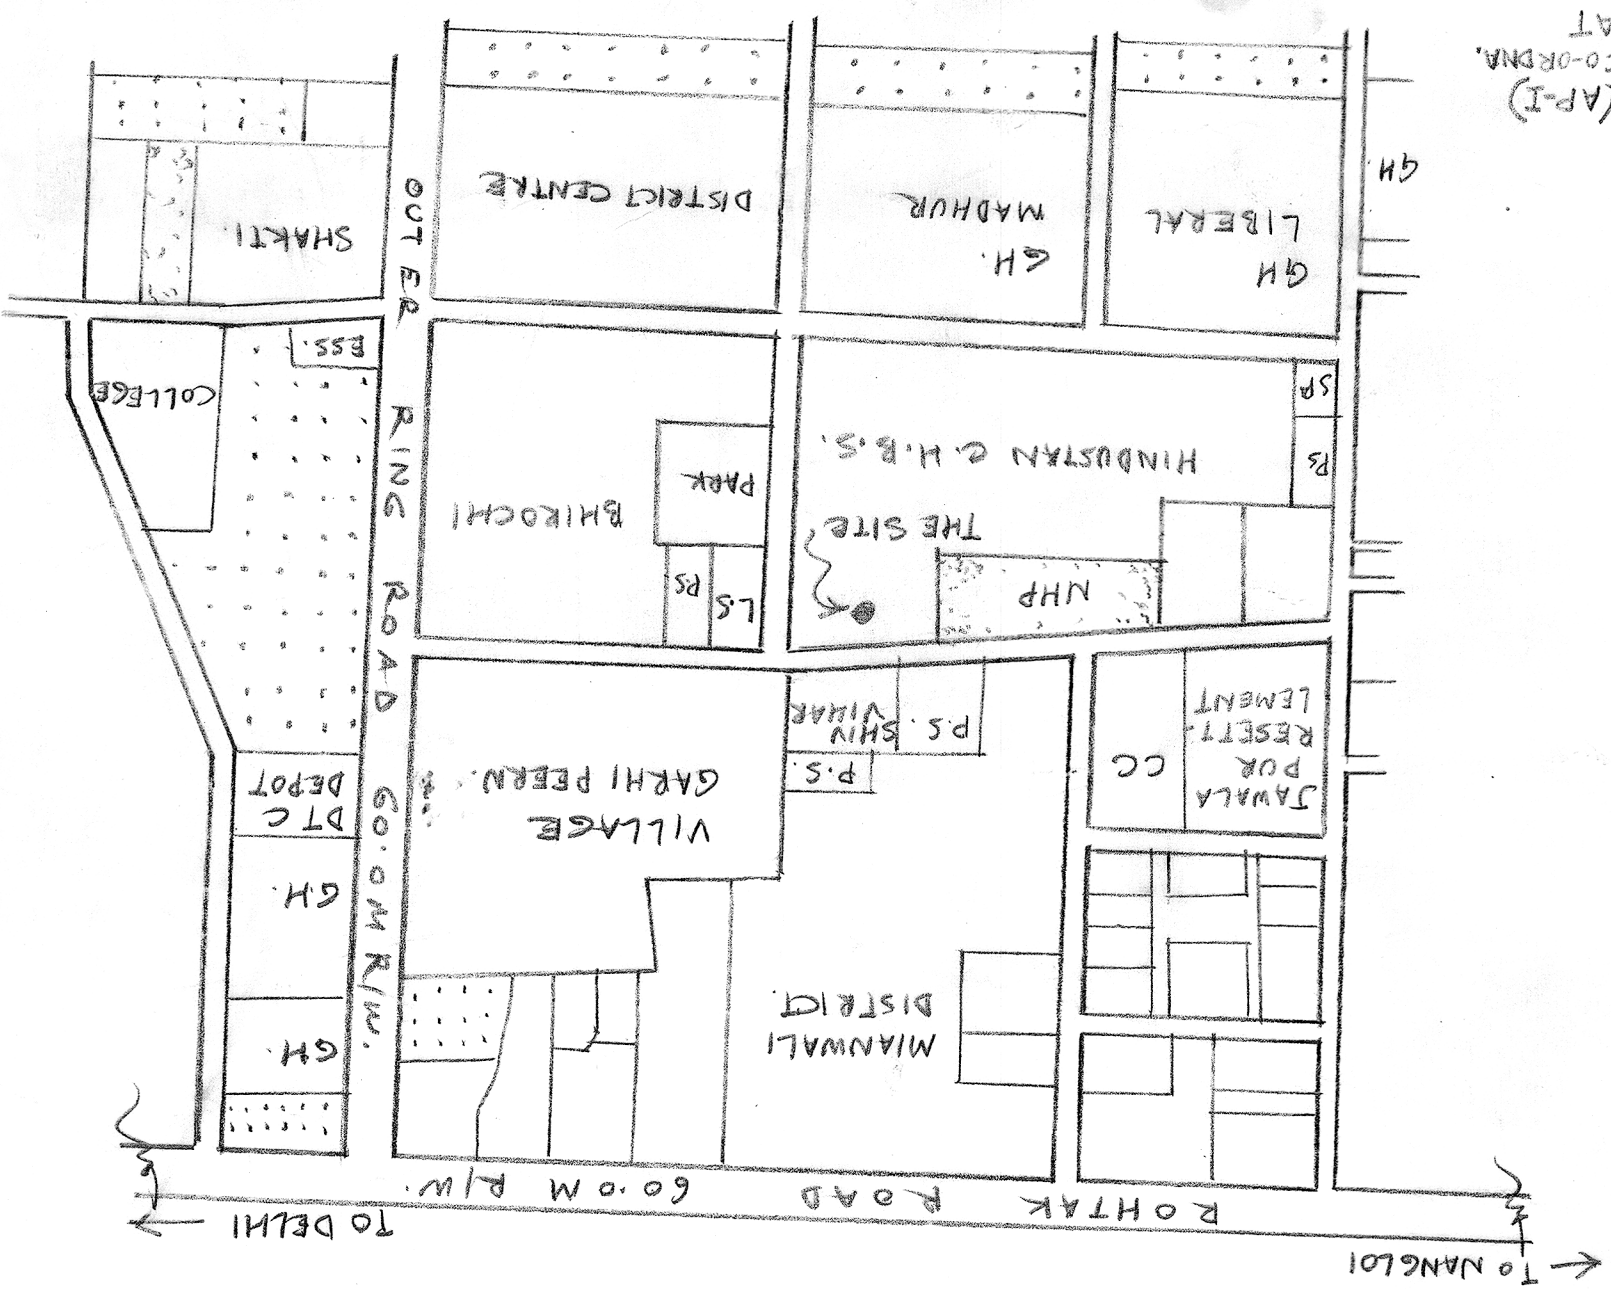


KEY PLAN
SCALE 1:10000

NOTES OF S.C. MEETING
THE PLAN HAS BEEN AUTHENTICATED BY DIR. (A.P.I.) DATED 31.03.06 AND VERIFIED BY DY. DIR. (ARCH) CO-ORDINA. PAGE 59/N.

DELHI DEVELOPMENT AUTHORITY
CERTIFIED
Approved in 247th
Committee Meeting Dt 31-03-06
Vide Item no 37: 2006
Name: Partha Dhar
Designation: Director (A.P.I.)
SD/-

DELHI DEVELOPMENT AUTHORITY
H.U.P.C. COORDINATION UNIT
VERIFIED
This proposal was considered in the
247th Screening Committee
Meeting held on 31/03/2006
Vide Item no 37: 2006
SD/- 18/05/06
By, Director (Arch) Coord.

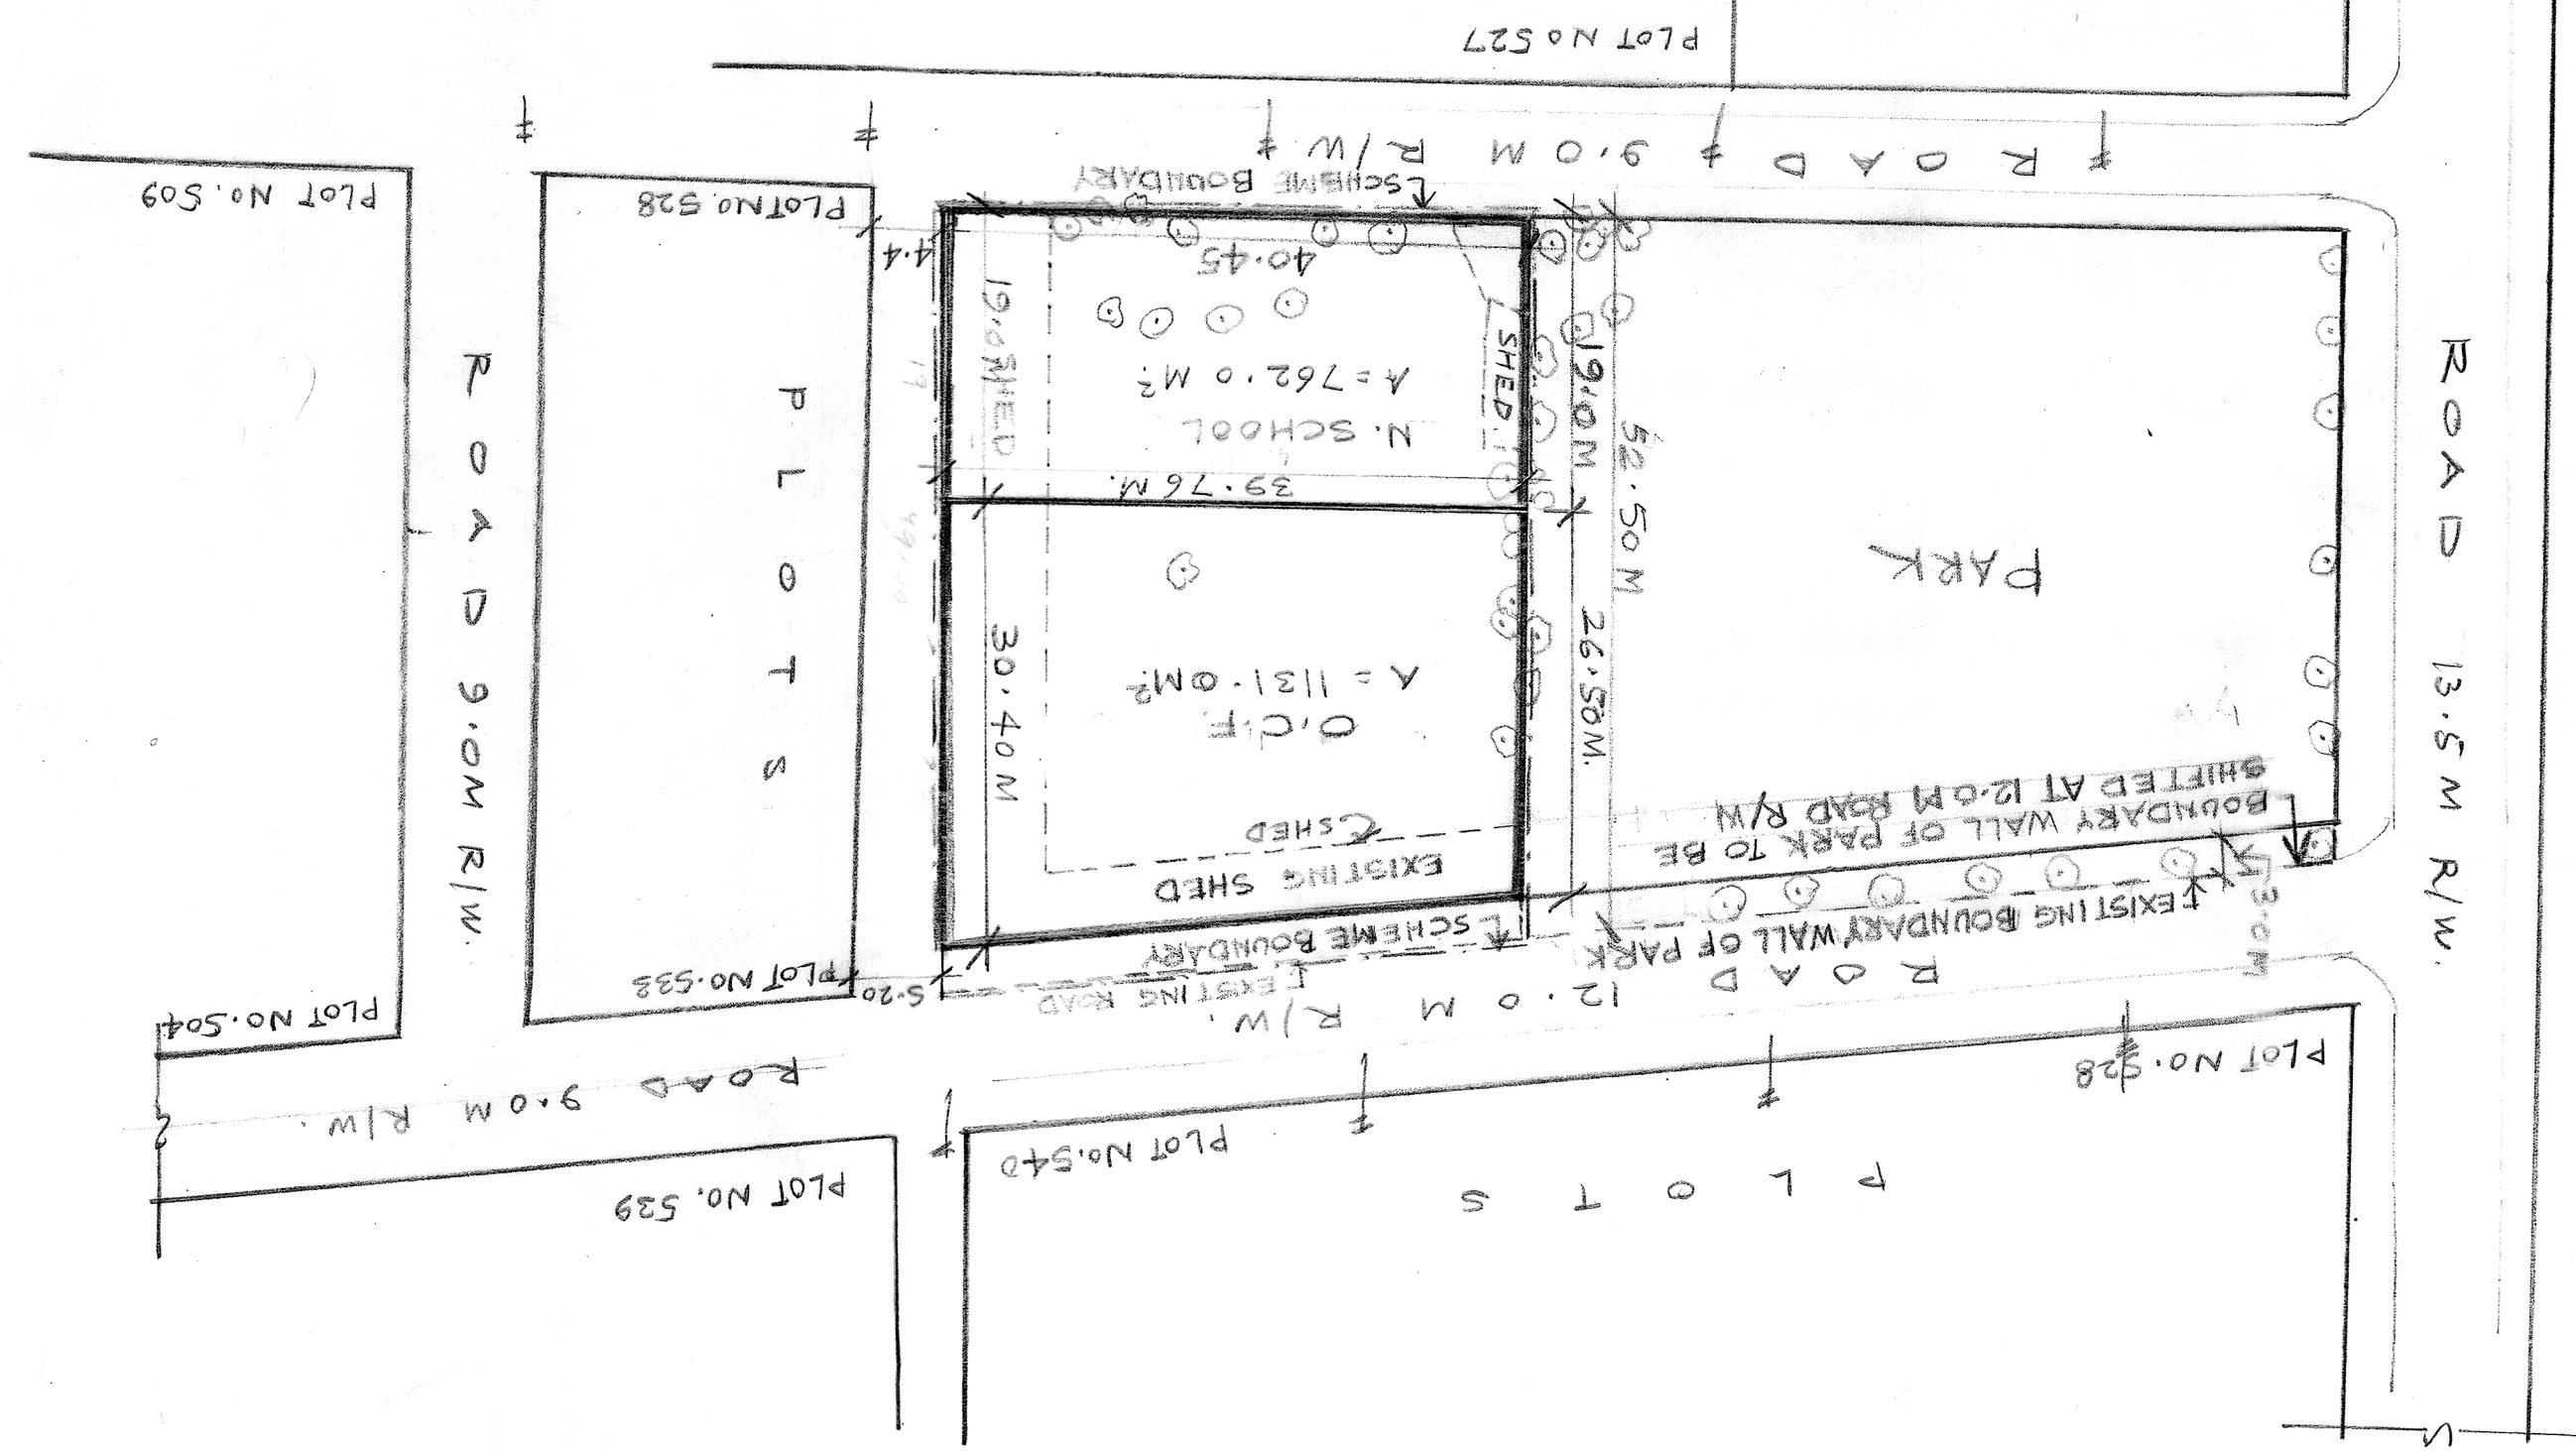

DETAIL AT 'A'
SCALE 1:500