


mondhe wala 478  
973

DELHI IMROVEMENT TRUST  
LAY-OUT OF GOVT: LAND AT MONDHE WALA ROAD  
SITES FOR SHOPS; BUSINESS PREMISES  
AND RESIDENTIAL FLATS.

SCALE:- 50 FT TO AN INCH

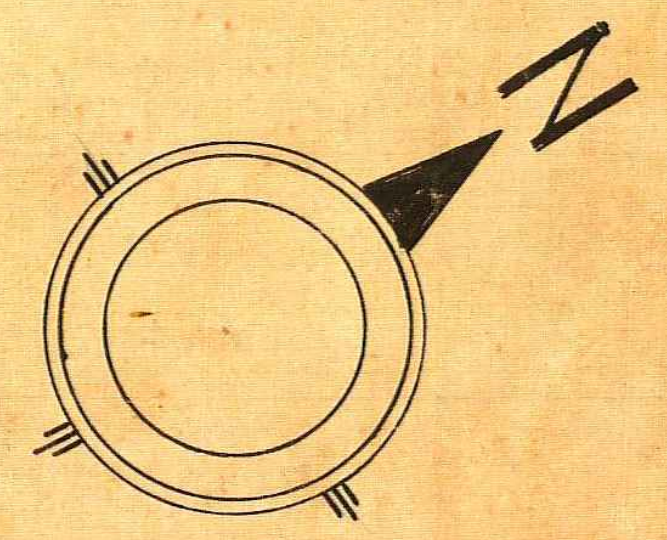


POLICE STATION  
SUDDAR BAZAR

OPEN GROUND

BAMBOO HOUSE  
PUCCA SHOPS  
OPEN GROUND  
PACCA SHOPS  
PATRI

M O N D H E W A L A R O A D

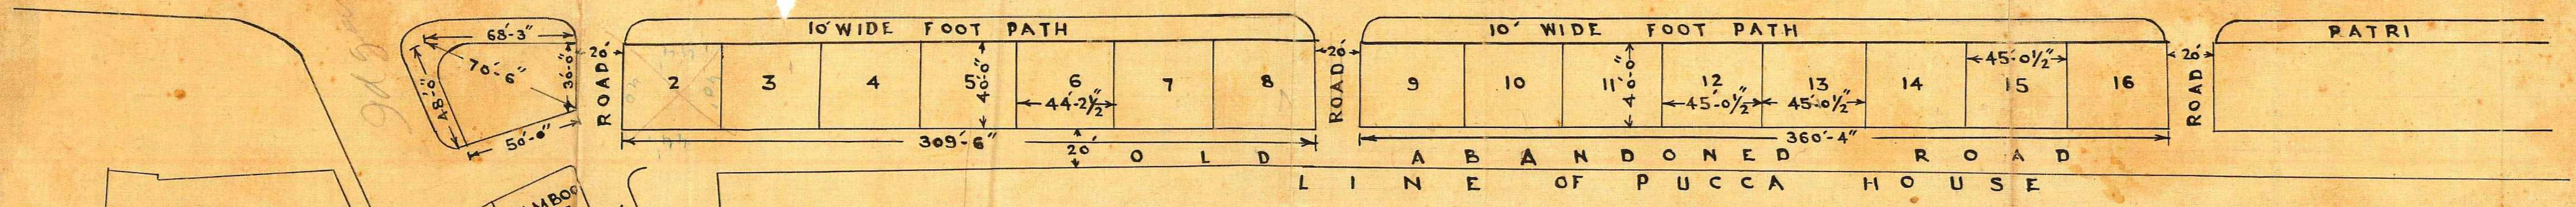

KUTCHA HUTS

KUTCHA  
BAMBOO HUTS

PUBLIC LATRINES

LATRINES

ALL PLOTS VACANT

ABSTRACT:-

| PLOT NO. | LENGTH AND BREADTH | AREA SQ. FT. | AREA SQ. YARDS |
|----------|--------------------|--------------|----------------|
| 2 TO 8   | 40' x 44' 2 1/2"   | 1768.45 "    | 196.5 "        |
| 9 TO 16  | 40' x 45' 0 1/2"   | 1801.6 "     | 200 "          |

SD/- OM PARKASH  
LANDS OFFICER  
DELHI IMPROVEMENT TRUST  
NEW DELHI.

Sri Chaud. 9.1.52  
TRACED BY

I.T.A. No. 478

Architect  
A.R.I.B.A./A.I.I.A.  
ARCHITECT  
DELHI IMPROVEMENT TRUST