

BLOCK 60


BLOCK 65

R O A D N O 8 60' W I D E

B L O C K 61

R O H T A K R O A D 100'0" W I D E

TIBIA COLLEGE

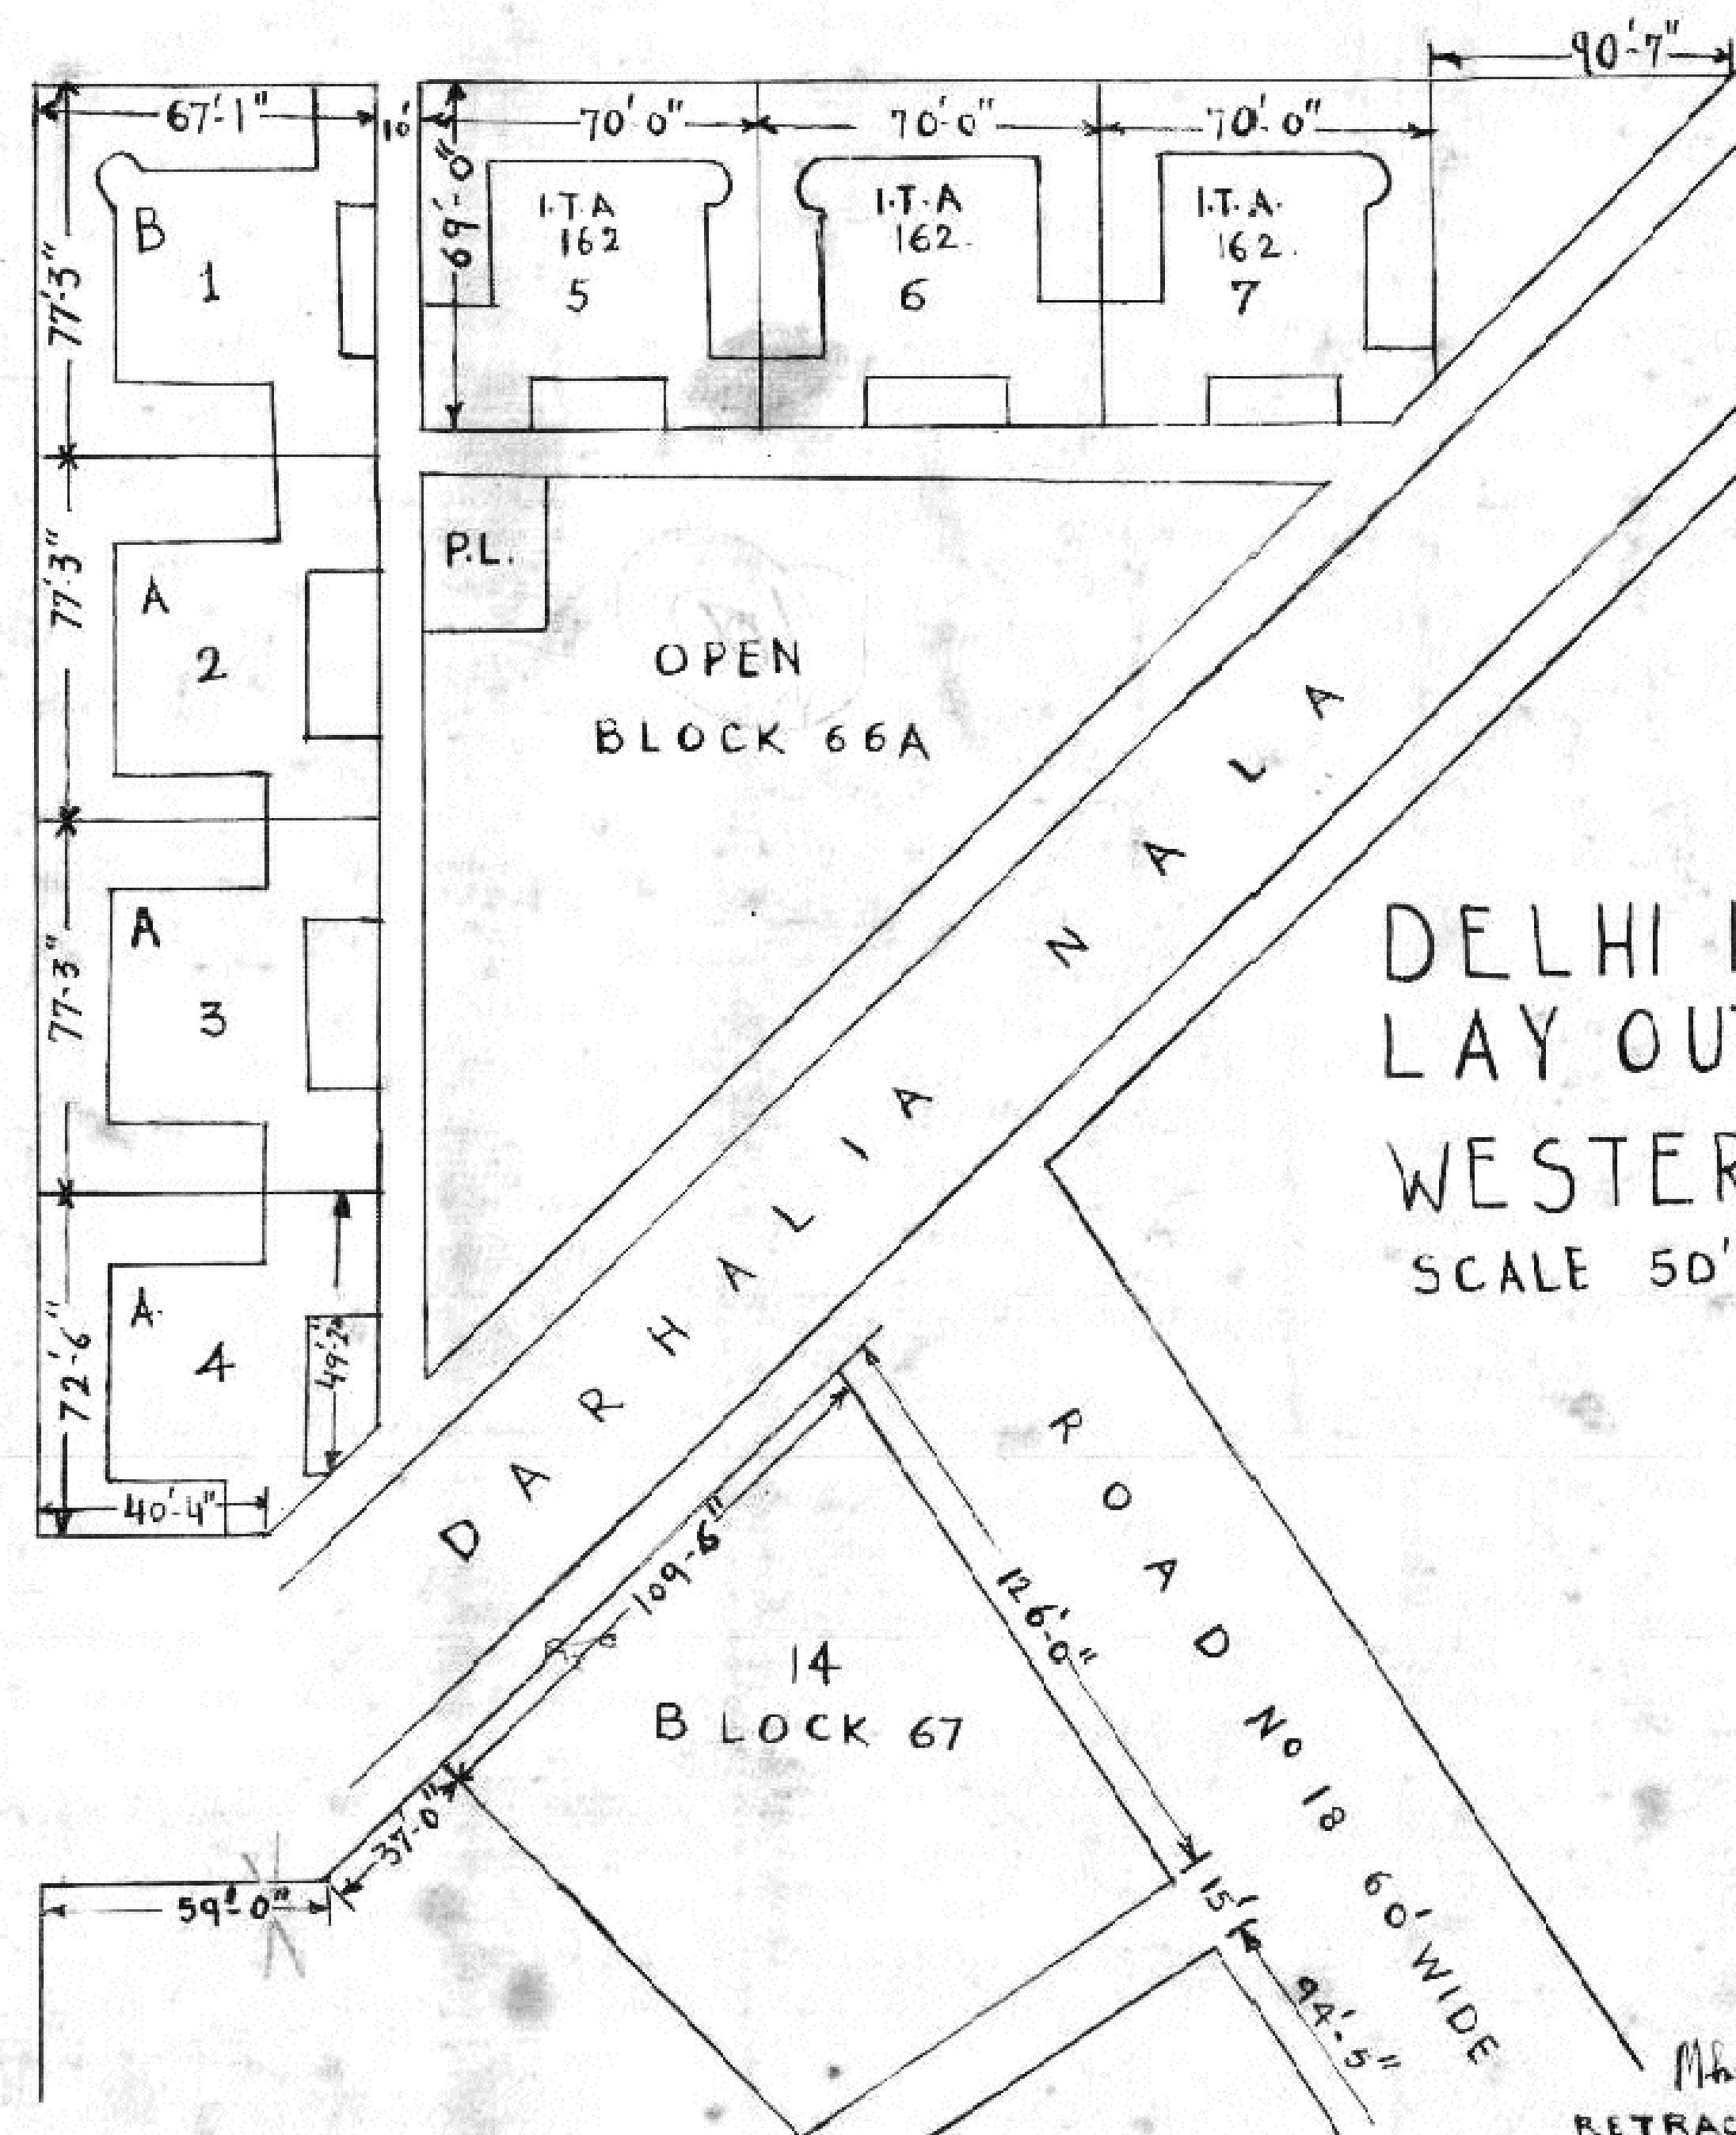

B L O C K 66

DELHI IMPROVEMENT TRUST
LAY OUT PLAN OF BLOCK 66 A
WESTERN EXTENSION KAROLBAGH
SCALE 50' TO AN INCH

Sd:- G.B. DEOLAIKAR A.R.I.B.A (LOND)
ARCHITECTURAL ASSISTANT
DELHI IMPROVEMENT TRUST.

I.T.A. 216

RETRACED BY *Mohun Mital* 16/10/69
CHECKED BY *Kishan Choudhary* 28.4.42
ASSOC. PLANNER.

841