

89/6



दिल्ली विकास प्राधिकरण
DELHI DEVELOPMENT AUTHORITY
रोहिणी योजना कार्यालय
ROHINI PLANNING OFFICE

AREA STATEMENT

TOTAL AREA OF POCKET 32766.83 SQ.M.
DETAILS OF PLOT

PLOT NO.	USE	AREA (IN SQ.M.)
1	SR. SECONDARY SCHOOL-I	6061.92
2	SR. SECONDARY SCHOOL-II	6041.85
3	SR. SECONDARY SCHOOL-III	6042.65
4	BANQUET HALL-I	3153.01
5	RELIGIOUS-I	400.00
6	RELIGIOUS-II	400.00
7	COACHING/TRAINING CENTER-I	508.38
8	COACHING/TRAINING CENTER-II	508.38
9	RELIGIOUS-III	400.00
10	RELIGIOUS-IV	400.00
11	DISPENSARY-I	851.45
12	DISPENSARY-II	852.02
13	BANQUET HALL-II	2378.12
14	S.T.P.	1338.57
15	CF	960.17
	CIRCULATION	2470.31


NOTE :

- THE DRAWING IS BASED ON ACTUAL DEMARCATION OF PLOTS AND ROADS DONE AT SITE AND REPORTED BY AE-I, RPD-4 AND AE-II, RPD-4 AND FORWARDED BY SE/CC-6 VIDE FILE NO. F4(633)/A/CS/EE/RPD-4/DDA/2012-13/598 DATED 17.04.2013.
- ALL DIMENSIONS ARE IN METERS. ONLY WRITTEN DIMENSIONS ARE TO BE FOLLOWED.
- THE PROPOSAL AS REFLECTED IN AGENDA WAS APPROVED IN THE 323rd SCREENING COMMITTEE MEETING HELD ON 29.05.2014 VIDE ITEM NO. 50/2014 AND THE SAME IS VERIFIED BY DY. DIR. ARCH. (CO-ORDN.) DATED 02.07.2014 IN FILE NO. DIR(PLG)/R/5034/N.F./2013.
- THE PROPOSAL FOR PROPOSED MODIFIED LAYOUT PLAN OF COMMUNITY FACILITIES POCKET (CF-6) IN SECTOR 34, PHASE V, ROHINI AS REFLECTED IN AGENDA WAS APPROVED IN THE 325TH SCREENING COMMITTEE MEETING HELD ON 07.10.2014 VIDE ITEM NO. 118/2014.


FILE No: DIR(PLG)/R/5034/N.F./2013

PROPOSED MODIFIED LAYOUT PLAN OF COMMUNITY FACILITIES POCKET (CF-6) IN SECTOR 34, PHASE V, ROHINI



माप SCALE	1:2000
तारीख DATE	NOVEMBER-2014
योजना सहायक PLG. ASSTT.	सहायक निदेशक (योजना) ASSTT. DIR. (PLG.) (ON CONTRACT)
सहायक निदेशक (योजना) ASSTT. DIR. (PLG.)	
उप निदेशक (योजना) DY. DIR. (PLG.)	
निदेशक (योजना) DIRECTOR (PLG.)	

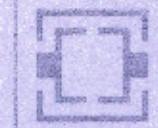

रोहिणी
ROHINI
योजना कार्यालय नई दिल्ली 110015
PLANNING OFFICE, NEW DELHI

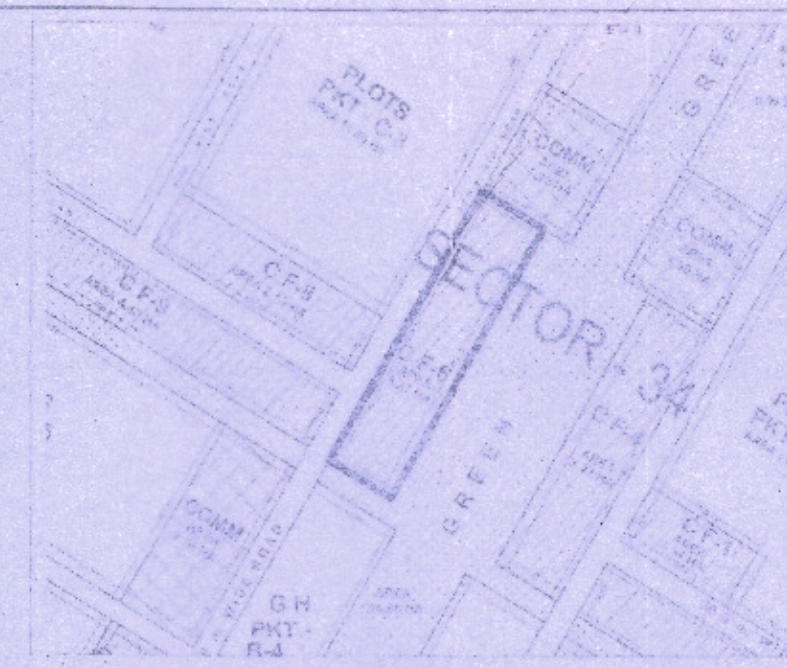

KEY PLAN

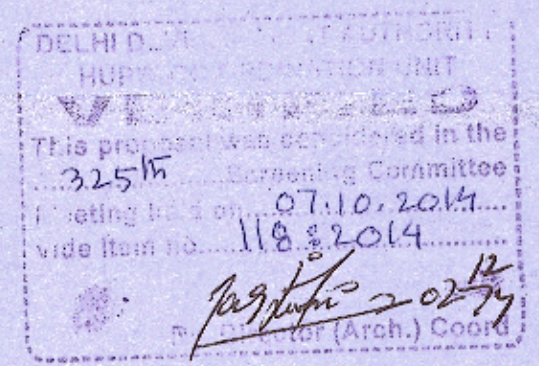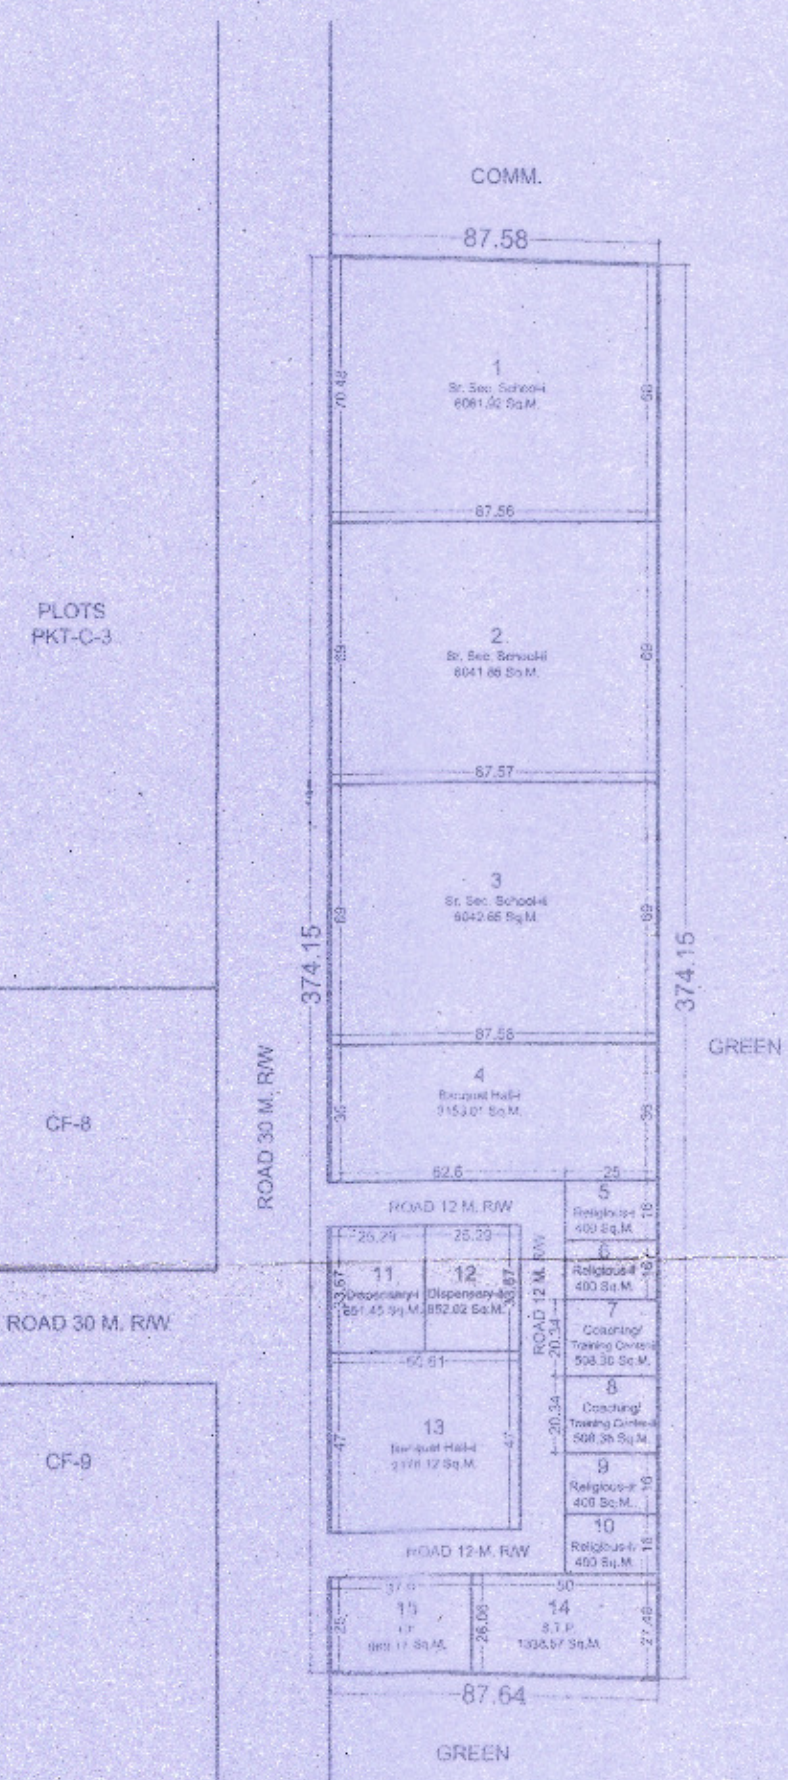

Delhi Development Authority
CERTIFIED
Approved in 325th
Screening Committee Meeting
held on 07.10.2014
in File No. 118/2014
Signature: Vinod Sankar
Name: VINOD SANKAR
Designation: DIRECTOR (PLG.)

The Proposal has been approved by the 325th Screening Committee held on 07.10.2014 vide item No. 118/2014 in File No. 118/2014.

PLG. ASSTT. (ASSTT. DIR.) PLG. (DY. DIR.) PLG. (CR)