
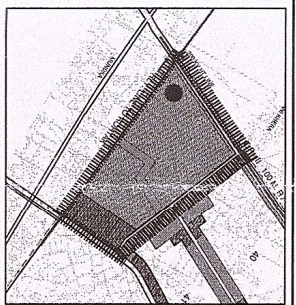


P-119/c

ZONE - N

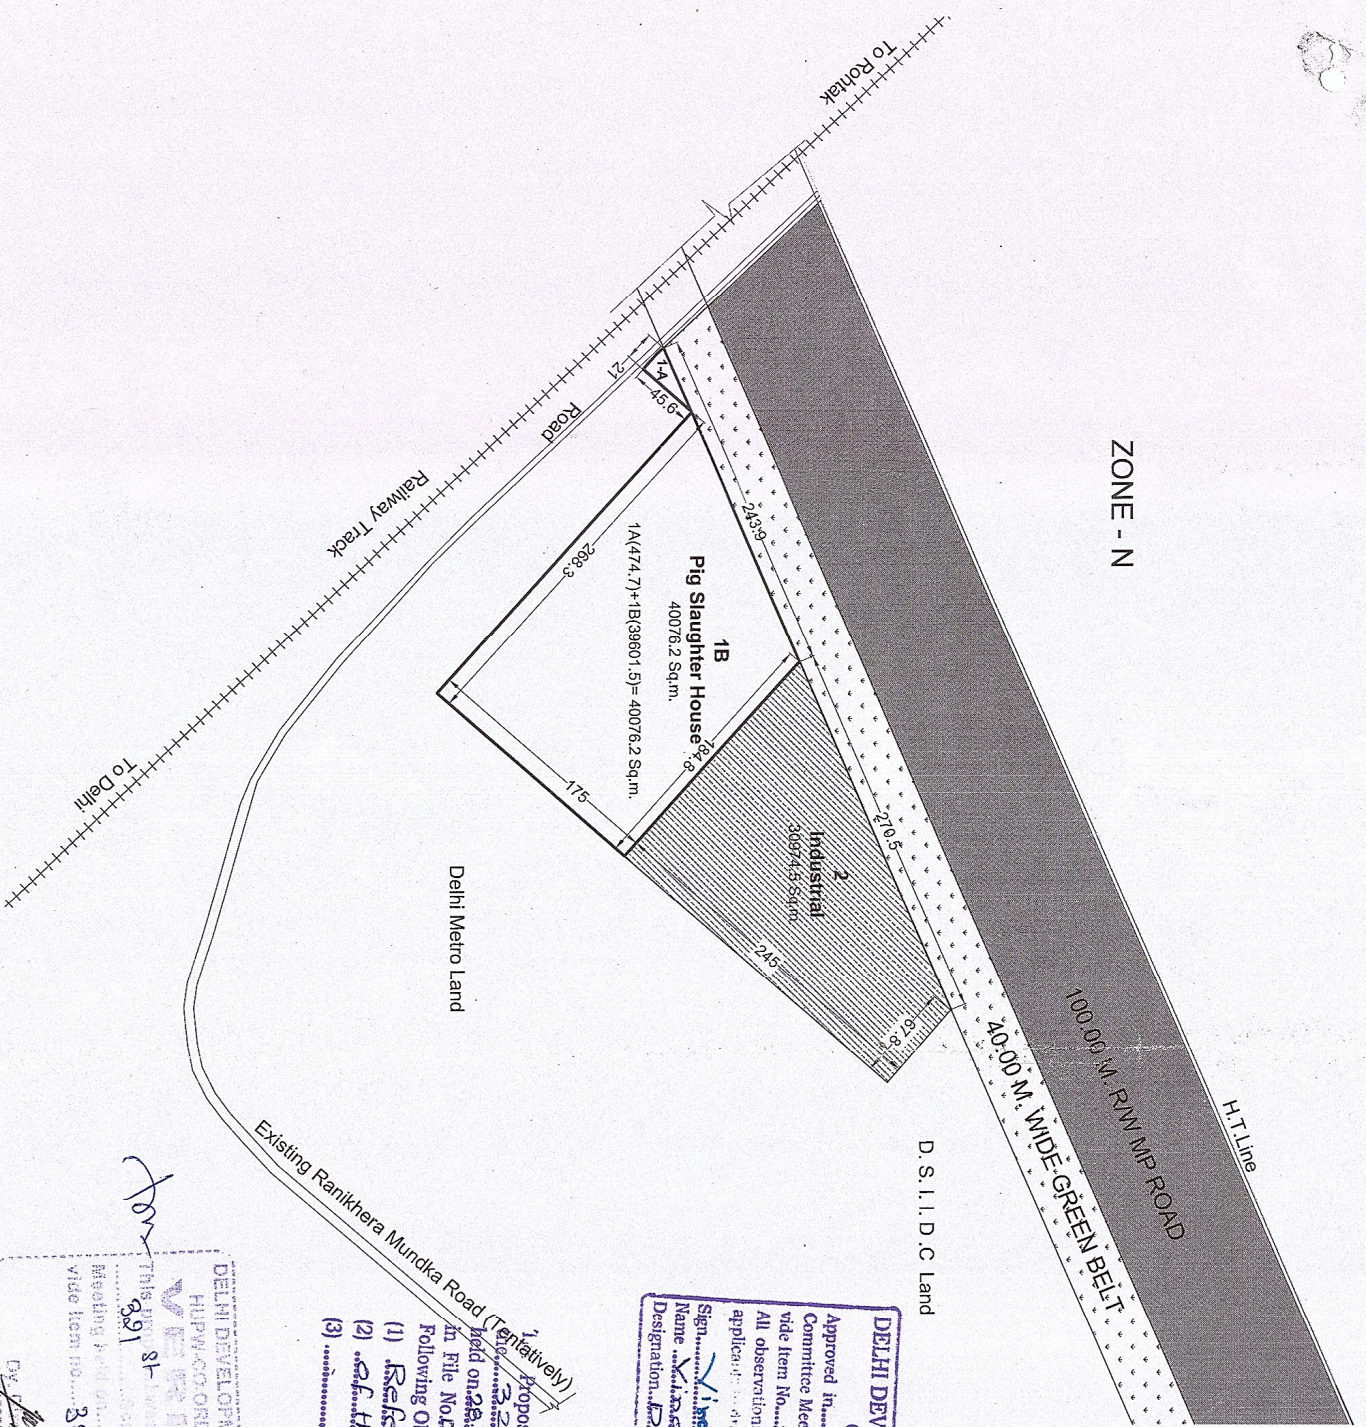

**DELHI DEVELOPMENT AUTHORITY**  
**CERTIFIED**  
 Approved in... 32151... Screening Committee Meeting No. 351, 2014.  
 All observations... 2014...  
 Application... are in incorporated.  
 Sign... Virendra Singh 07/03/2014  
 Name... Virendra Singh  
 Designation... Director (P&D)

Proposal has been approved by the Screening Committee held on 28.02.2014 in File No. D/SEC/3/10/14/2014. Following Observations:  
 (1) Refer Para 7 of NOTE  
 (2) of the site  
 (3) .....

DELHI DEVELOPMENT AUTHORITY  
 HUPW COORDINATION UNIT  
 For this... 81... was considered in the Meeting held on 28.02.2014  
 File No. 351/2014  
 By... 15/03/14

AREA STATEMENT		
TOTAL AREA OF POKET		71050.7 SQ.M.
PLOT NO.	DETAIL OF USE	AREA (IN SQ.M.)
1A	PIG SLAUGHTER HOUSE	474.7 TOTAL
1B	PIG SLAUGHTER HOUSE	39601.5 40076.2
2	INDUSTRIAL	30974.5
TOTAL		71050.7

**NOTE:**

- THIS DRAWING IS BASED ON THE TOTAL STATION SURVEY (TSS) PLAN OF SECTOR 39, 40 & 41, ROHINI PROVIDED BY EXECUTIVE ENGINEER, RPD-11-DDA VIDE LETTER NO. F2/14409 RPD-X/DDA/1162 DATED 05/09/2011 AND MODIFIED TOTAL STATION SURVEY (TSS) PLAN PROVIDED BY AE, RPD-11-DDA ON 28/11/2011.
- THE COMPOSITE LAYOUT PLAN OF SECTOR - 22 (PART), 39, 40 & 41 ROHINI, PHASE - V WAS APPROVED IN THE 308TH SCREENING COMMITTEE MEETING HELD ON 11-10-2012 VIDE ITEM NO. 97/2012 AND SUBSEQUENTLY IN THE 309TH SCREENING COMMITTEE MEETING HELD ON 29-10-2012 VIDE ITEM NO. 106/2012. AS SUCH FOR SCHEME APPROVED THE SCREENING COMMITTEE AGENDA WITH MINUTES FOR ITEM NO. 97/2012 DATED 11-10-2012 AND CONFIRMATION OF 309TH SCREENING COMMITTEE MEETING NO. 106/2012 BE READ IN TOTALITY.
- THE SAME HAS BEEN VERIFIED BY DY. DIRECTOR (ARCH) COORD ON DATE 15.01.2013.
- ALL DIMENSIONS ARE IN METERS.
- ONLY WRITTEN DIMENSIONS ARE TO BE FOLLOWED.
- APPROACH TO PIG SLAUGHTER HOUSE IS THROUGH EXISTING RANIKHERA MUNDKA ROAD.
- THE SCHEME WAS DISCUSSED IN THE 321ST SCREENING COMMITTEE MEETING HELD ON 28.02.2014 VIDE ITEM NO. 35/2014. THE PROPOSAL AS REJECTED IN THE AGENDA WAS APPROVED WITH THE OBSERVATION THAT:  
 • THE AREA OF PIG SLAUGHTER HOUSE WILL BE 4.0 HA. THE REMAINING AREA OF 9361.2 SQ.M. WILL BE ADDED IN INDUSTRIAL PLOT.  
 • ALL STATUTORY CLEARANCES WILL BE OBTAINED BY CONCERNED MUNICIPAL CORPORATION OF DELHI.  
 • THE DUE CARE TO BE LOOK AFTER THE PUBLIC RESERVEMENT IF ANY FOR SUCH TYPE OF ACTIVITY, WILL BE TAKEN BY CONCERNED MUNICIPAL CORPORATION OF DELHI.  
 • THE ESSENTIAL SERVICES ARE TO BE PROVIDED BY CONCERNED MUNICIPAL CORPORATION OF DELHI AS AGREED BY COMMISSIONER, SOUTH DELHI MUNICIPAL CORPORATION TILL SERVICES ARE PROVIDED BY DOA.  
 • THE GREEN BUILDING NORMS WILL BE ADHERED TO.

**LEGEND:**

- RECREATIONAL
- INDUSTRIAL
- CIRCULATION

FILE NO.: DIR/GR/INDL/ROHINI/PH-V/2012

**PART LAYOUT PLAN OF INDUSTRIAL AREA NEAR RANIKHERA, ROHINI, PHASE-V FOR PIG SLAUGHTER HOUSE**

DATE: MARCH, 2014

BY: [Signature]

FOR: [Signature]

BY: [Signature]

DATE: 07/03/14

ROHINI PLANNING OFFICE