

PROPOSED SITE
FOR SUMP WELL AND
PUMP HOUSE

VILLAGE KONDLI

50 M

20 M

SITE ALLOTTED
FOR SUMP WELL &
AND PUMP HOUSE PER ORDER
V.C. ON DATE 4.3.1984
P.S. ON FILE NO F-3(15)188 T.Y.

LANDUSE ANALYSIS

USE	AREA IN HECT	PERCENT
RESIDENTIAL	8.43	37.6
EDUCATIONAL	3.89	16.8
COMM. C.P.F.	1.42	6.1
REGULATORY	5.60	24.1
THINGS OPEN SPACES	3.97	17.1
TOTAL	25.43	100.0

TOTAL NO. OF PLOTS = 3640
GROSS DENSITY = 42 DUS/HECT

AREA OF RES. PLOT 26 SQM

SIZE OF THE PLOT 3.25 X 9.0 M

NOTE


LAY OUT PLAN APPROVED BY
V.C. ON DATED 13.8.83 IN
FILE NO. F13(183) DIR(T.T.)

NO. OF PLOTS IN BLOCK

1) D₁ = 358

2) D₂ = 419

M.C.D.
PLANT

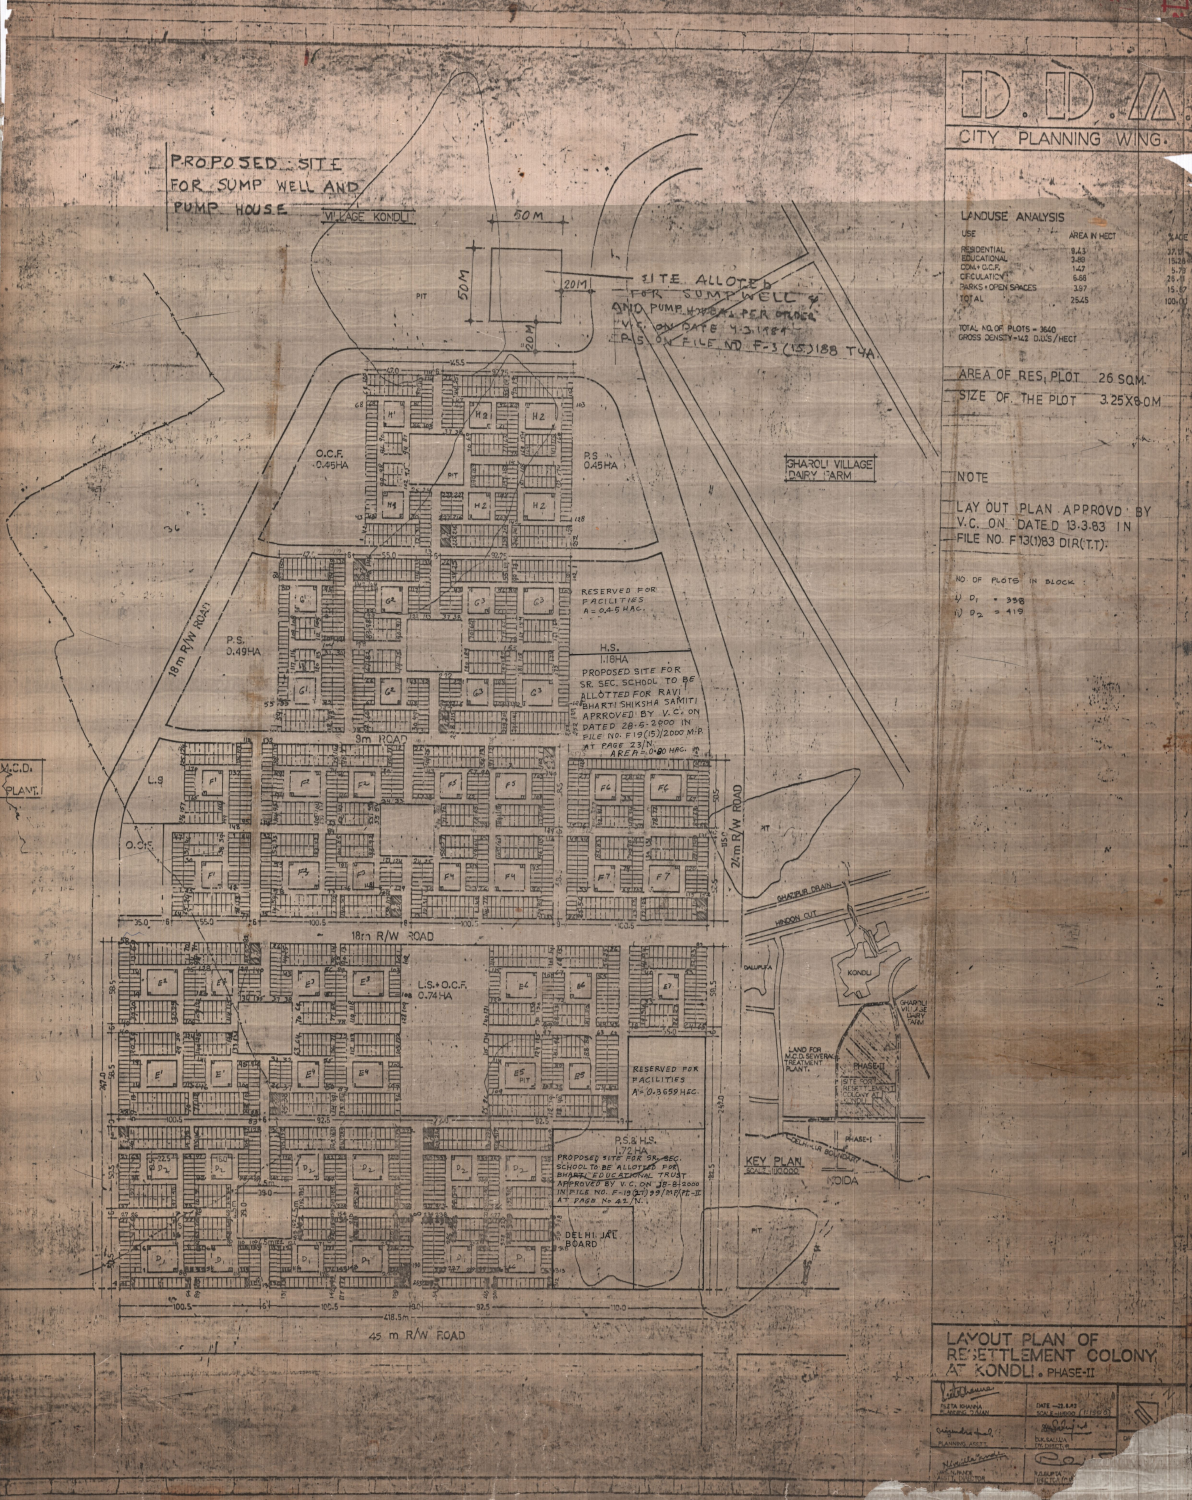

SHARU VILLAGE
DAIRY FARM

RESERVES FOR
FACILITIES
A=0.45 HEC

H.S.
PROPOSED SITE FOR
SR. SEC. SCHOOL TO BE
ALLOTTED FOR RAVI
BHAKTI SHIKSHA SAMITI
APPROVED BY V.C. ON
DATED 28.8.2000 IN
FILE NO. F13(5)2200 M.P.
AT PAGE 23 N.
AREA = 0.40 HEC

P.S. & H.S.
PROPOSED SITE FOR SR. SEC.
SCHOOL TO BE ALLOTTED FOR
BHAVAN COLLEGE, TRUST
APPROVED BY V.C. ON 30.8.83
IN FILE NO. F13(15)188 T.Y.
AT PAGE NO. 45 N.

N. DELHI JAT
BOARD

KEY PLAN
1:5000

LAYOUT PLAN OF
RE-SETTLEMENT COLONY
AT KONDLI - PHASE-II

<p>Authorised DATE 10/08/84 BY M. S. SINGH</p> <p>Checked by DATE 10/08/84 BY M. S. SINGH</p> <p>Noted by DATE 10/08/84 BY M. S. SINGH</p>	<p>DATE 10/08/84 BY M. S. SINGH</p> <p>DATE 10/08/84 BY M. S. SINGH</p> <p>DATE 10/08/84 BY M. S. SINGH</p>
--	---