


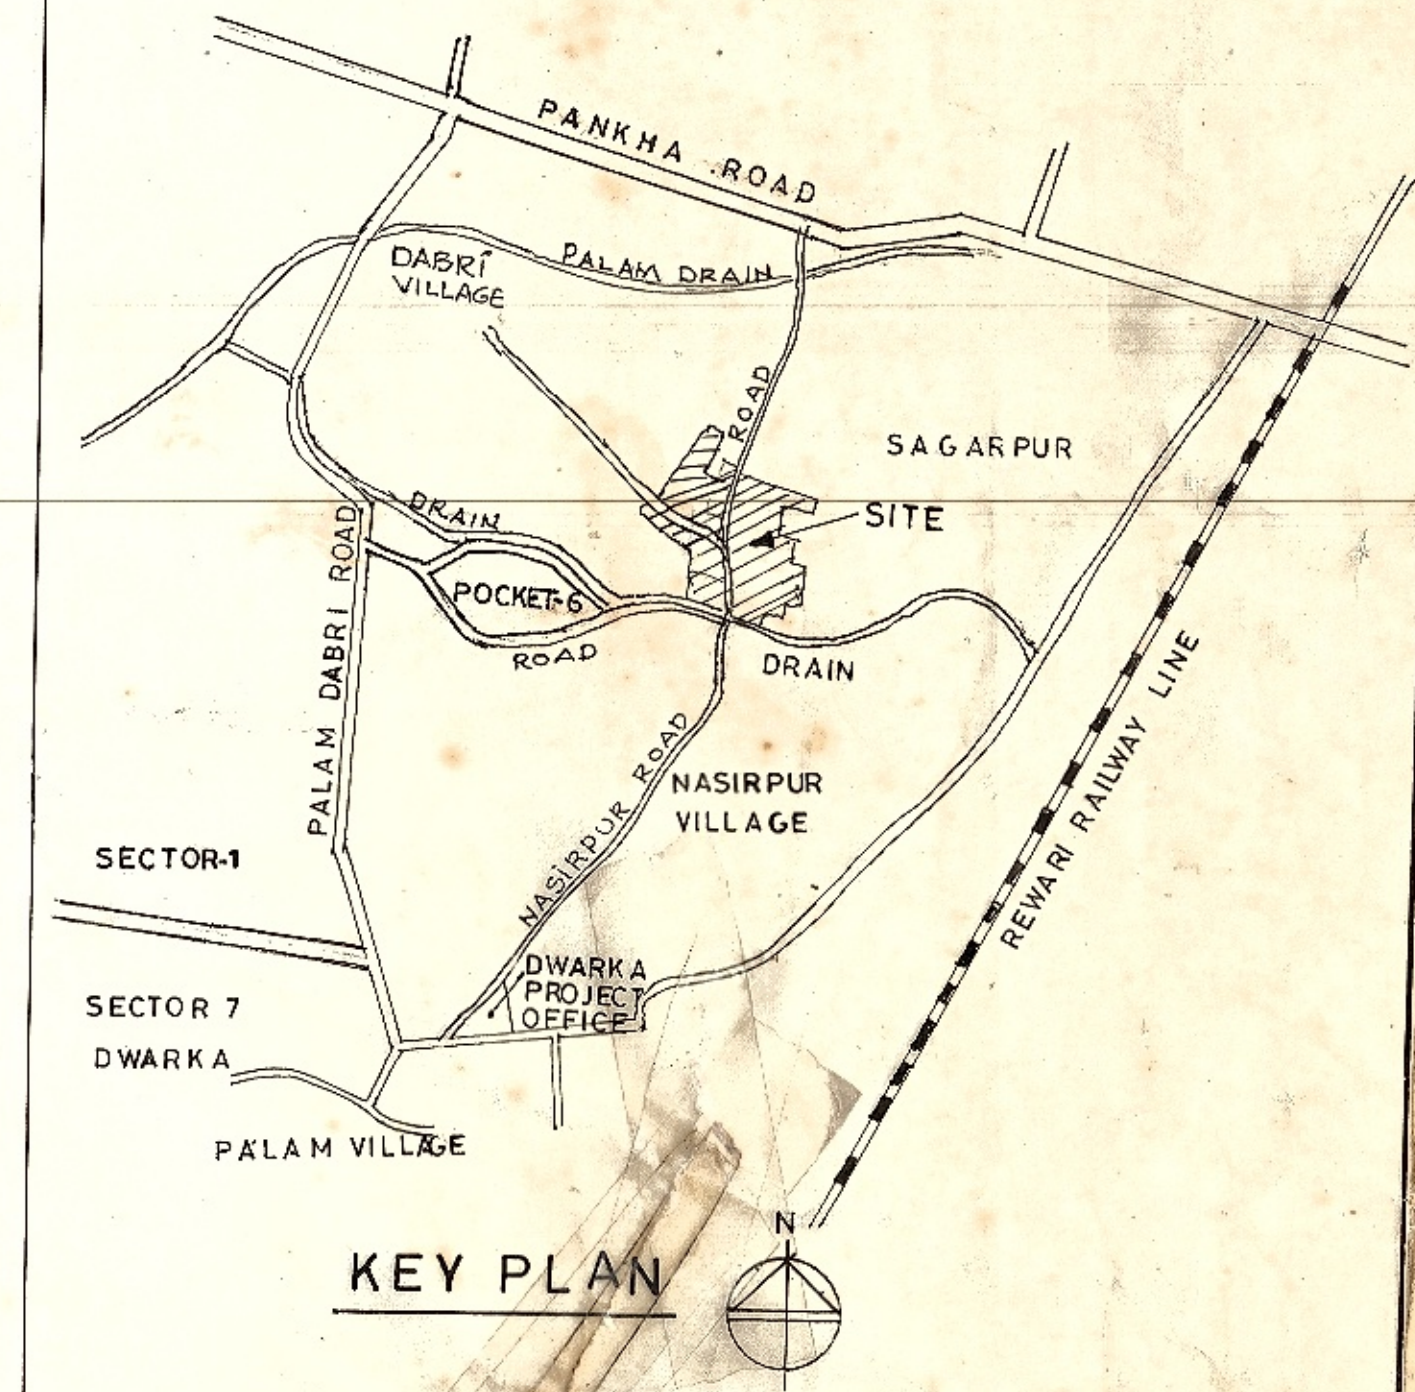

AREA STATEMENT

TOTAL AREA OF POCKET 1,2,3 & 4=83885.00 SQM.
(INCLUDING CULTIVATED LAND U/STAY)

FACILITIES PROPOSED.

FACILITIES	Nos.	(APPROX.) AREA IN SQM.
SR. SEC. SCHOOL	2 Nos.	16000.00SQM.
OCF / PRIMARY SCHOOL	1 No.	4000.00SQM.
COMMUNITY HALL & LIBRARY	1 No.	2000.00SQM.
COMMUNITY ROOM	1 No.	660.00SQM.
POST OFFICE	1 No.	600.00SQM.
DISPENSARY	1 No.	1000.00SQM.
POLICE POST	1 No.	800.00SQM.
PSP (HAJ HOUSE)	1 No.	2000.00SQM.
OLD AGE HOME	1 No.	2000.00SQM.
MALERIA CENTRE & STORE	1 No.	1200.00SQM.
INFORMAL SHOPPING PLATFORMS 1 SITE	1 No.	1600.00 SQM.
MILK & VEG. BOOTH	1 No.	150.00 SQM.
E.S.S.	2 Nos.	160.00SQM.
DUST BINS	2 Nos.	72.00SQM.
TOTAL AREA OF FACILITIES		44322.00 SQM.
DISTRICT PARK / RECREATIONAL		44322.00 SQM.
CIRCULATION (PROPOSED ROAD & WIDENING)		3376.00

NOTE:
* THIS LAYOUT PLAN HAS BEEN PREPARED ON THE BASIS OF P.T. SURVEY SUPPLIED BY SURVEY UNIT DWARKA ON DT. 25-2-05.
* THE SCHEME WAS DISCUSSED IN 233RD SCREENING COMMITTEE MEETING HELD ON 28.04.05 VIDE ITEM NO. 38/2005 AND WAS APPROVED WITH SUBJECT TO SOME CONDITIONS AS FOLLOWS:

- * THE PROPOSAL WAS APPROVED SUBJECT TO:
1. SITE PROPOSED TO HAJ HOUSE MAY BE DISCUSSED WITH AREA MP AND OTHER CONCERNED PEOPLE.
 2. THE WIDTH OF THE ROAD ADJACENT TO SITE PROPOSED FOR HAJ HOUSE MAY BE INCREASED 18.0M ROAD WIDTH OR MORE AND ADDITIONAL WIDTH TO BE EARMARKED AS ROAD CUM PARKING.
 3. THE 6.0M PATHWAY BETWEEN THE TWO GREENS TO BE DEVELOPED AS A 9.0M WIDE ROAD.
- ALL THE ABOVE CONDITIONS HAVE BEEN INCORPORATED ACCORDINGLY.

* THE AREA OF PEP POCKET / HAJ HOUSE HAS BEEN REDUCED DUE TO PROVISION OF PARKING SPACE OF 6.0 M WIDE AS PER THE CONDITION NO. 2 ABOVE.

THE APPROVAL OF THIS SCHEME BY THE 233RD SCREENING COMMITTEE MEETING HELD ON 28.04.05 VIDE ITEM NO. 38/2005 HAS BEEN CERTIFIED BY THE DIRECTOR (PLG) DWK AND VERIFIED BY THE DY DIRECTOR (Arch) COORDN. H.U.P.W.

LAYOUT PLAN OF POCKET 1,2,3 & 4 NASIR PUR

SCALE 1:500 DRG. NO. DWK/NASIRPUR/CO/PKT 1,2,3&4/MARCH 05/43

DR. S. P. BANSAL
DIRECTOR (PLG)

S. DAS
J.T. DIRECTOR (PLG)

USHA KALRA
PLG. ASST.

