

- 36/c -

D. D. A.

• TOTAL SITE AREA = 40068 sqm

Approved in SCM held on 19 Nov 1951

• Area under existing Petrol pump = 510 sqm (30m x 17m)

• Area under proposed CNG station = 1200 sqm (30m x 36m)

• Area under existing MCD School = 1166.7 sqm

• Balance area available for planning = 37311.3 sqm.

(To be replanned after receiving details from planning wing & lands department)

Note: CNG Station proposed as per request received from CL branch File No. F-13(15)2020/Govt land/CL

THIS DRAWING IS ONLY FOR CNG FUEL STATION.

16-11-21 (Addendum)

FOR TOTAL
COMMUNITY CENTRE
AT POCKET-O
PASCHIM PURI (Ambika Vihar)

DATE OF PREPARED
DATE OF REVIEW
DATE OF APPROVAL

LAYOUT PLAN

SENIOR ARCHITECT (DOMANIA ZONE I)
MANOJ KUMAR D.D.A.
MANOJ KUMAR D.D.A.

398 H
08.10.21
61.2021
RESIDENTIAL AREA
Name: DEEPAK K. S. A
Occupation: S.A

PS
(As per General Development Plan, Zone G-17(Part) Revised


Existing MCD School

Balance area available for planning = 37311.3 sqm.

(To be replanned after receiving details from planning wing & lands department)

FIRE STATION

189.7 M

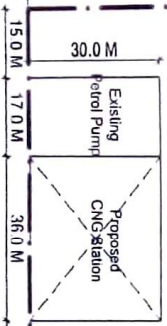

24 M wide Road

RESIDENTIAL AREA

24 M wide Road

RESIDENTIAL AREA

398
08/10/2021
61.2021
D.D.A.
MANOJ KUMAR D.D.A.


Total Station Survey Plan of CNG Fuel Station
At Pocket D-4, Vasant Kunj, New Delhi

Plot Area
1218.61 Sq.m.
(0.301 Acres)



Legend

Description	Symbols
Boundary Limit	—
Shops / Shed	▨
Wall	—
Fencing	—
Metalled Portion Road	—
Tree	?

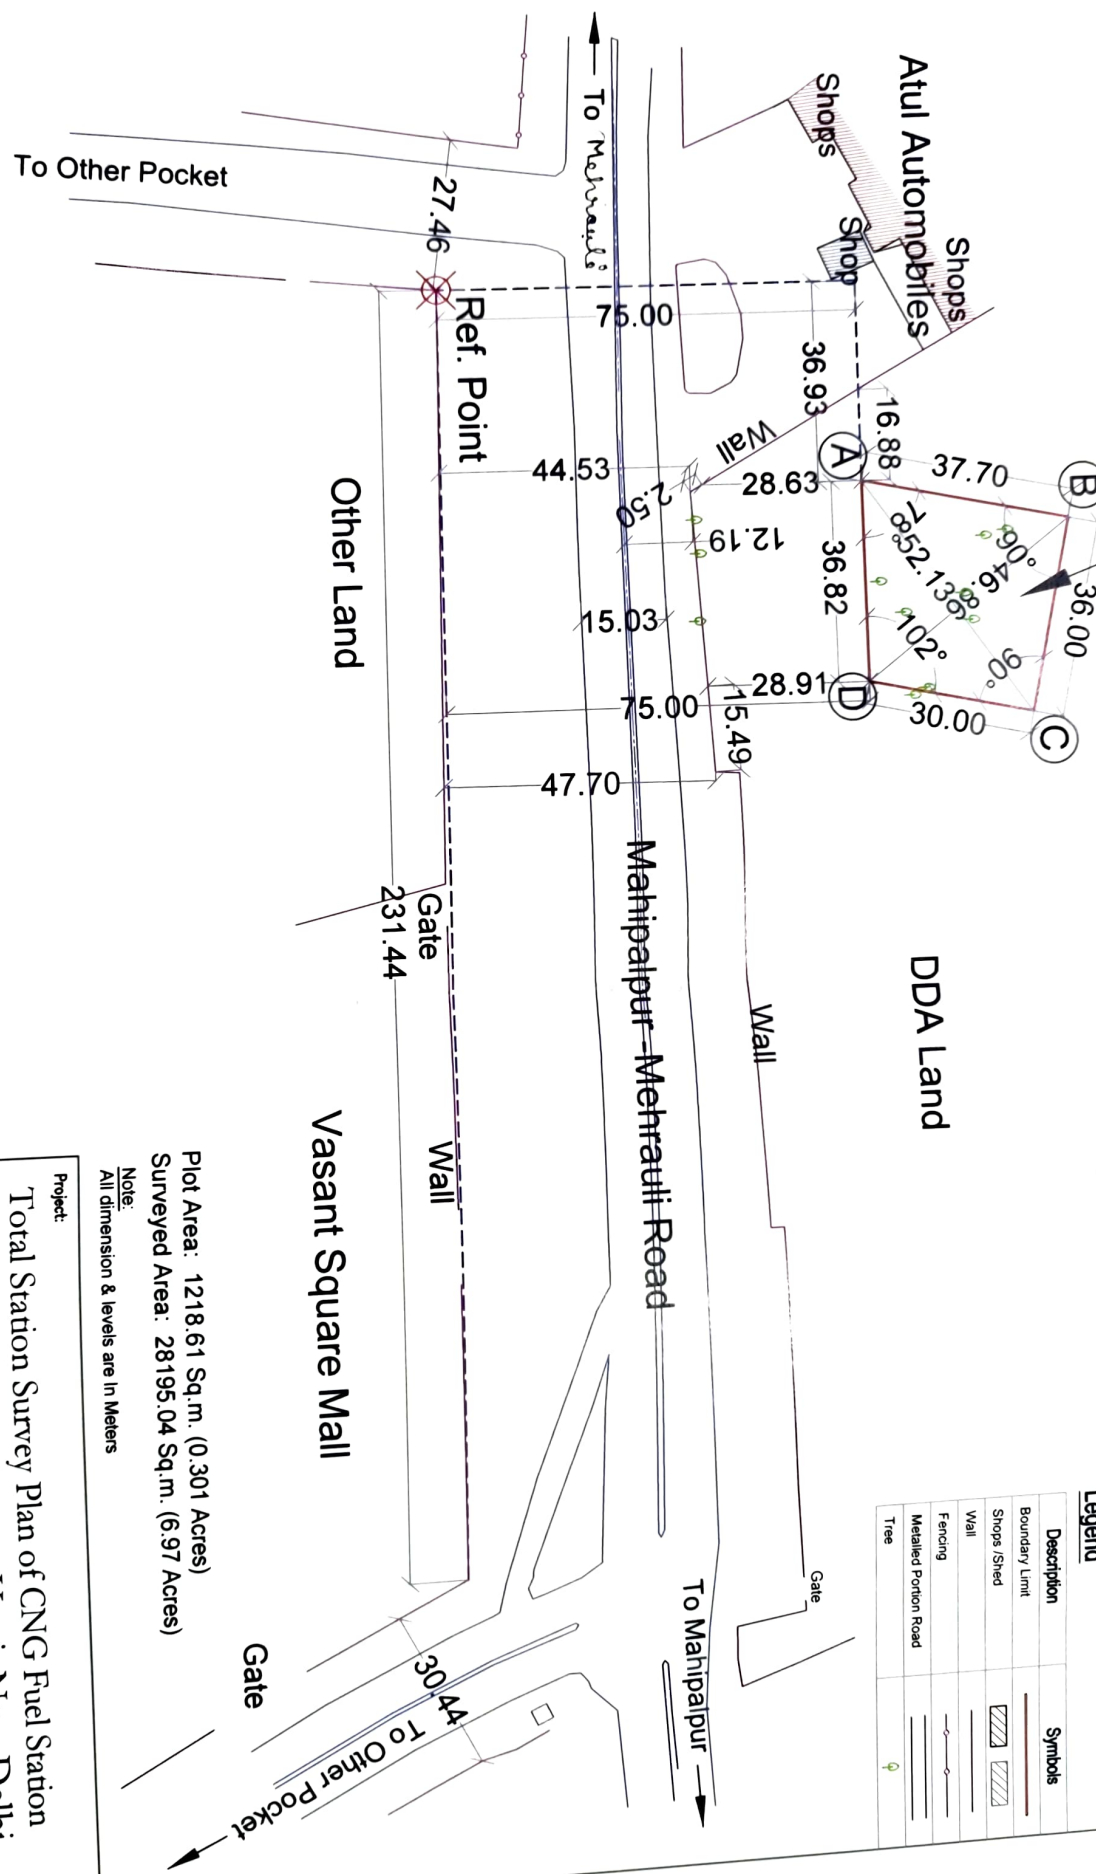

File
01/10/21
JTB

AE-I/SMD-2
01/10/21

BE/SMD-2
01/10/2021