

000-1

S.NO.	LAYOUT NO.	DESCRIPTION	AREA (sq.m.)	TOTAL D.U.S.
1.	164 L/ER	PASCHIM PURI	1.40	265
2.	183 L/ER	UTTARI BL-V. DILSHAD GDN. BL-D	3.55	960
3.	183 L/181	DILSHAD GDN. BL-F & E	3.62	1104
4.	187-L/2	KALKAJI EXT. BL-A-L	2.22	592
5.	191-L/42	JAHANGIR PURI	4.10	800

INDIA
HOUSING & URBAN PROJECTS WING
DRAWING DATE: 1 AUG. 64

AREA STATEMENT
COVD. AREA PER D.U. AT ALL FLOORS
(INCLUDING STAIR CASE AREA)
STAIR CASE AREA PER D.U.

SCHEDULE OF DRAWINGS

SHEET NO.	DESCRIPTION
1	GROUND FL. PLAN
2	FIRST FL. PLAN
3	SECOND FL. PLAN
4	THIRD FL. PLAN
5	THIRD FL. PLAN
6	FRONT ELEVATION
7	REAR ELEVATION
8	SIDE ELEVATION AND SECTION
9	STAIRCASE DETAIL
10	FOR KITCHEN DETAIL
11	FOR STAIRCASE DETAIL
12	FOR STAIRCASE DETAIL
13	FOR STAIRCASE DETAIL

- REVISION:
1. OUTLET VALVE ON DOWN PIPE SHIFTED FROM 230 TO 240 F. FREE WALL OF THE KITCHEN HAS BEEN CHANGED FROM 150 TO 155 W. PER. THICKNESS 100.
 2. LOFT PROVIDED OVER PASSAGE ABOVE THE LITEL LEVEL.
 3. POSITION OF W.I. IN KITCHEN SHIFTED.
 4. POSITION OF ELECTRIC METER SHIFTED BEHIND THE MAIN ENTRANCE DOOR.
 5. 1. HAS BEEN CHANGED TO V2 TOP HING AS PER SITE CONDITION.

SCHEDULE OF DOORS


D3	950X1050 SINGLE SW
D3A	900X2050 SINGLE SW
D32A	900X2050 DOUBLE SW
D4	850X2050 SINGLE SW PART
D5	750X2050 SW L.H. SHUTTER
D6	700X2050 SW
W1	600X2050 SW L.H. SHUTTER
W2	600X2050 SW
W3	600X2050 SW L.H. SHUTTER
V1	600X2050 SW L.H. SHUTTER
V2	450X2050 SW L.H. SHUTTER
O	550X2050 OPENING
O'	400X2050 SW

STANDARD DECORATION
L.I.S. HOUSING

GROUND FLOOR PLAN

PROJ. ASST.	ASST. ARCH.	ARCH.
PROJ. ASST.	ASST. ARCH.	ARCH.
PROJ. ASST.	ASST. ARCH.	ARCH.

161-D-9F

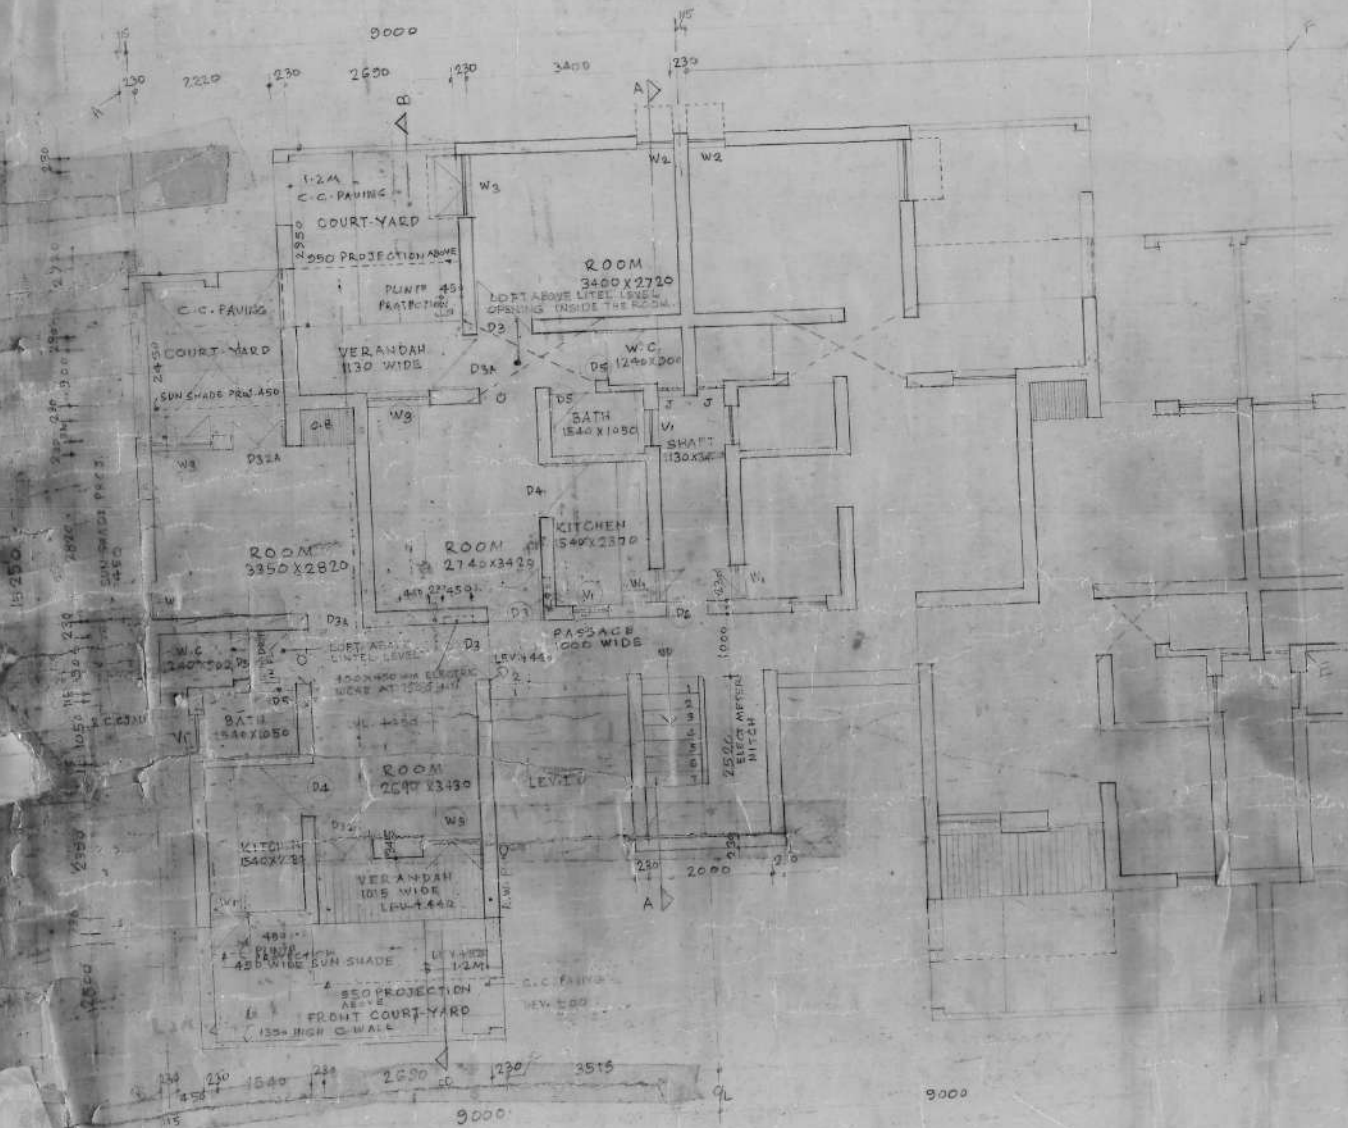


DDA-71
1.58

DDA

HOUSING & URBAN PROJECTS WING

DRAWING DATES - AUG. 59

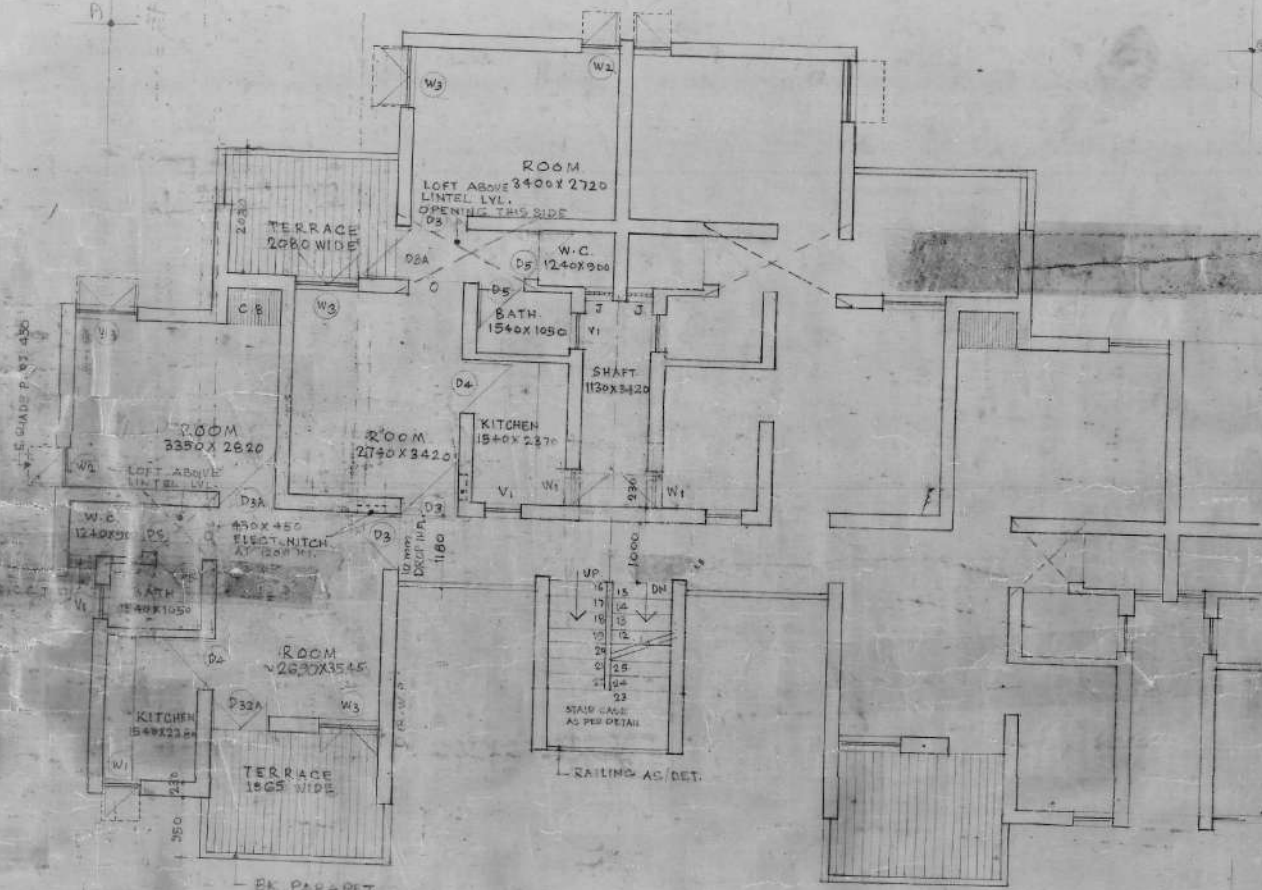


FIRST FLOOR PLAN

STANDARD DESIGN FOR
L.I.G. HOUSING

FIRST FL. PLAN 101-D SHEET 1
SCHEME SCHEMATIC

ARCH. A DIRECT

DM-72
1:50

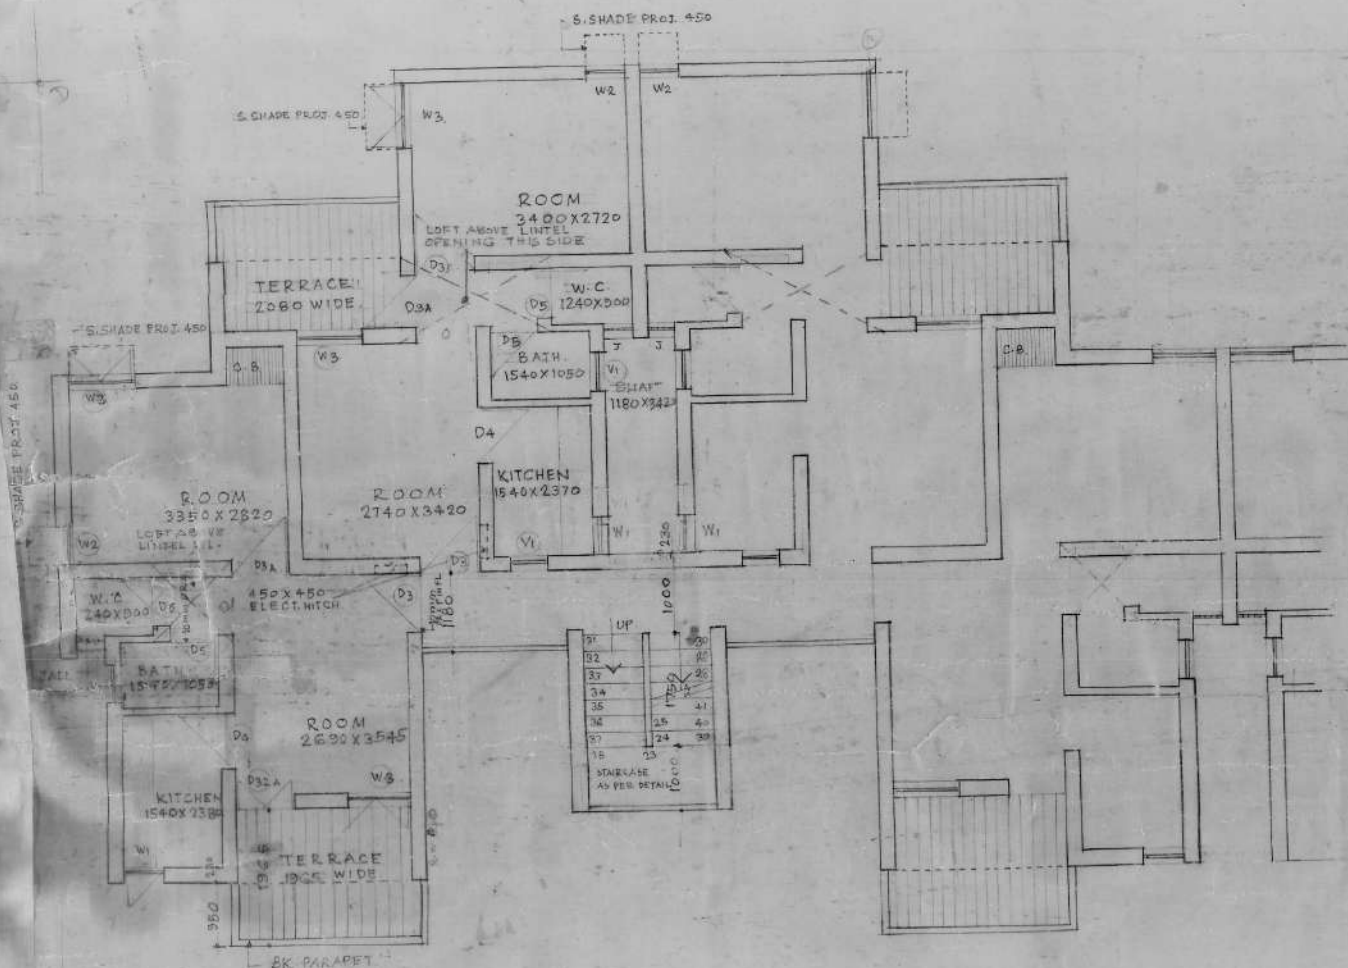


SECOND FLOOR PLAN

STANDARD DESIGN FOR
L.L.G. HOUSING

SECOND FL PLAN 161-D
SCHEME

Shashi	Arch. ASST.	ASST. Arch.	Arch.
Ramesh	Chf.		

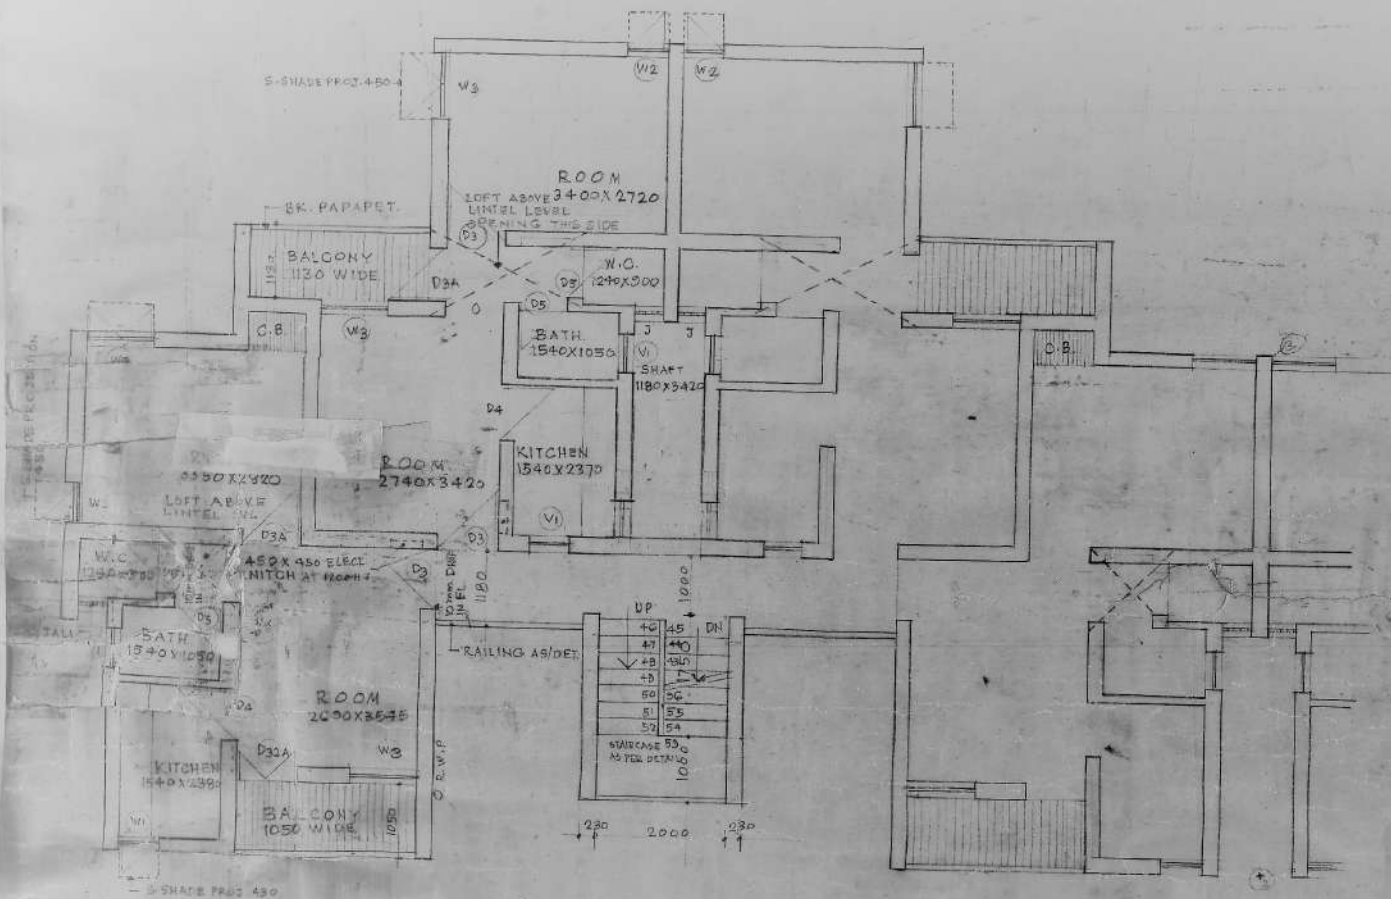

THIRD FLOOR PLAN

STANDARD DESIGN
L.I.C. HOUSING


THIRD FL. PLAN

ARCH. DES. BY
ARCH. DES. BY

10.10.10.

HOUSING URBAN PROTECTS WING

DRAWING DATE: - AUG 80

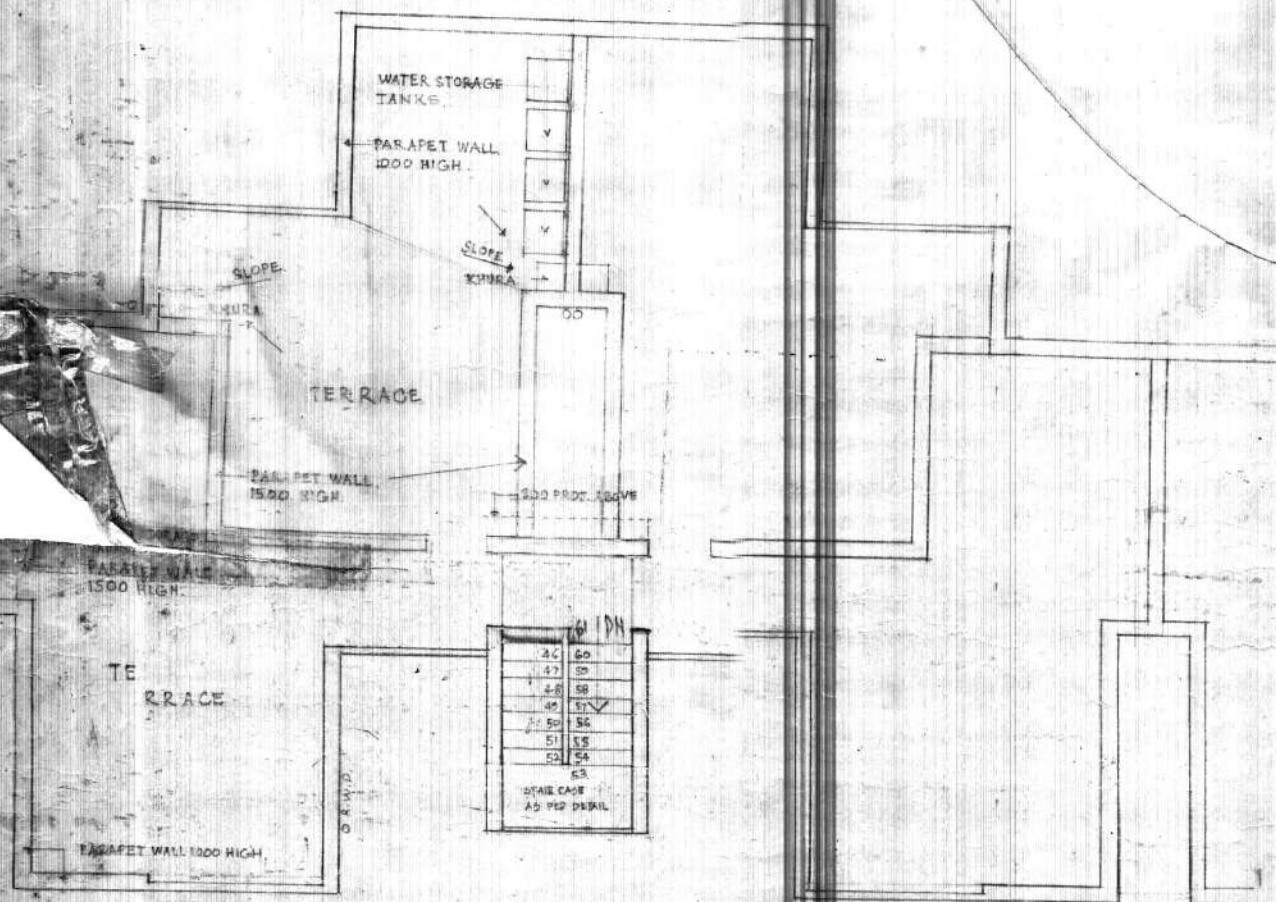


STANDARD DESIGN FOR
L.I.G. HOUSING

TERRACE PLAN 101-D 101-D
SCHEMATIC

ARCHITECT: MEST. ANGA ARCHITECT

ARCHITECT: ADD. CHIEF ARCHITECT

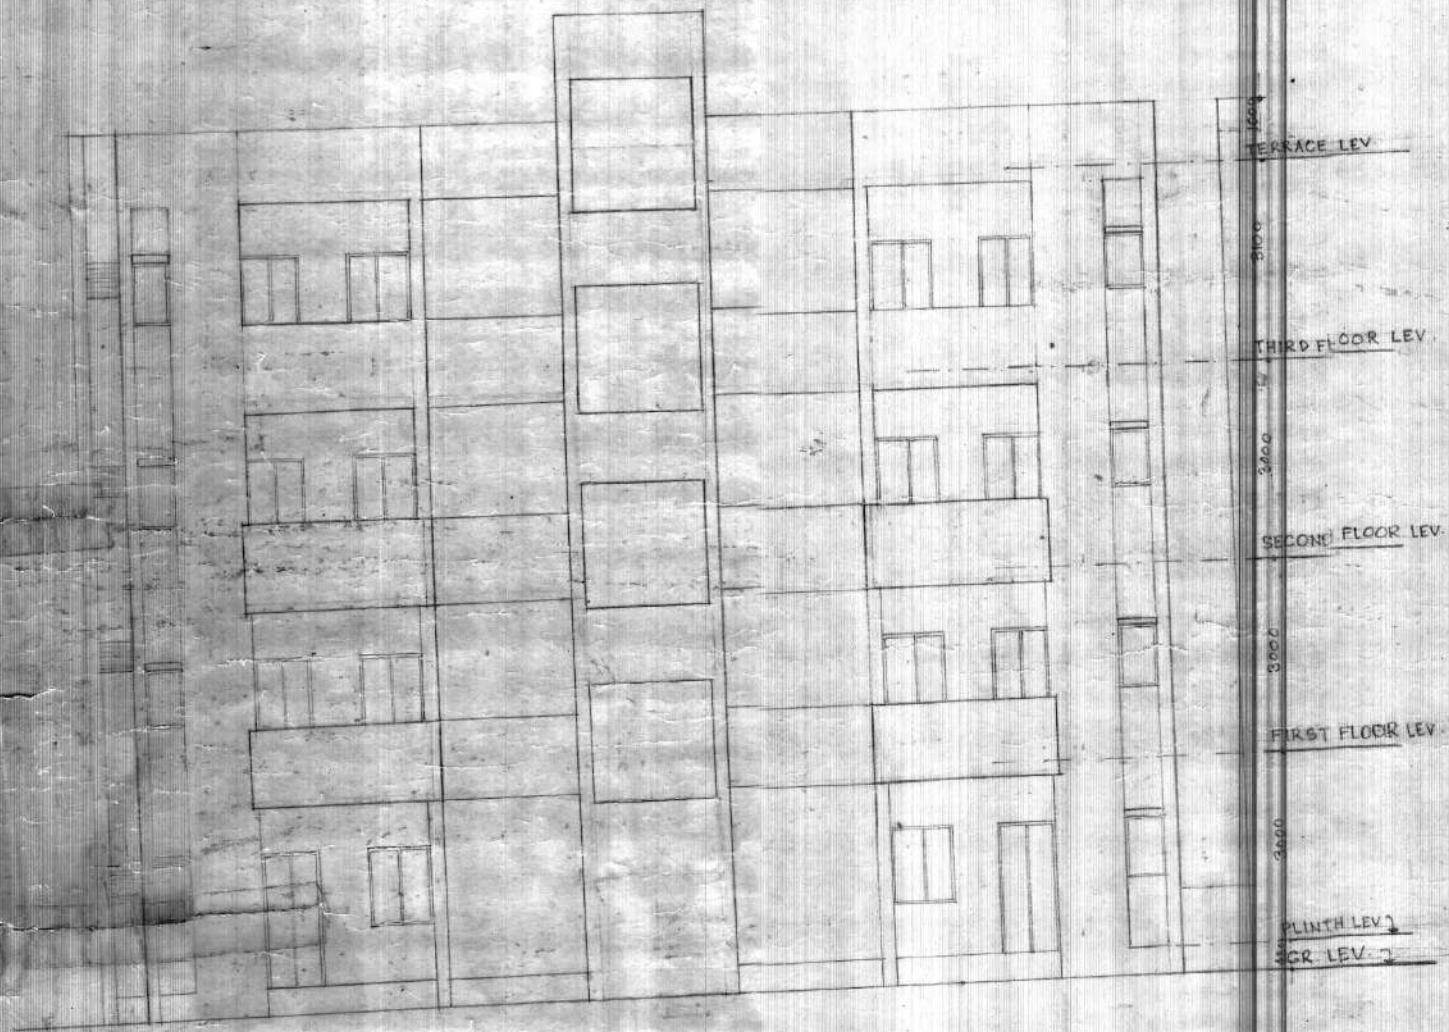


FRONT ELEVATION

STANDARD DESIGN FOR
L.I.G. HOUSING

FRONT ELEVATION 101 D SHEET
SCHEME SCALE 1:50

ARCH. ASST. ARCH. ASST. ARCHITECT

DRAWING DATE :- AUG 80

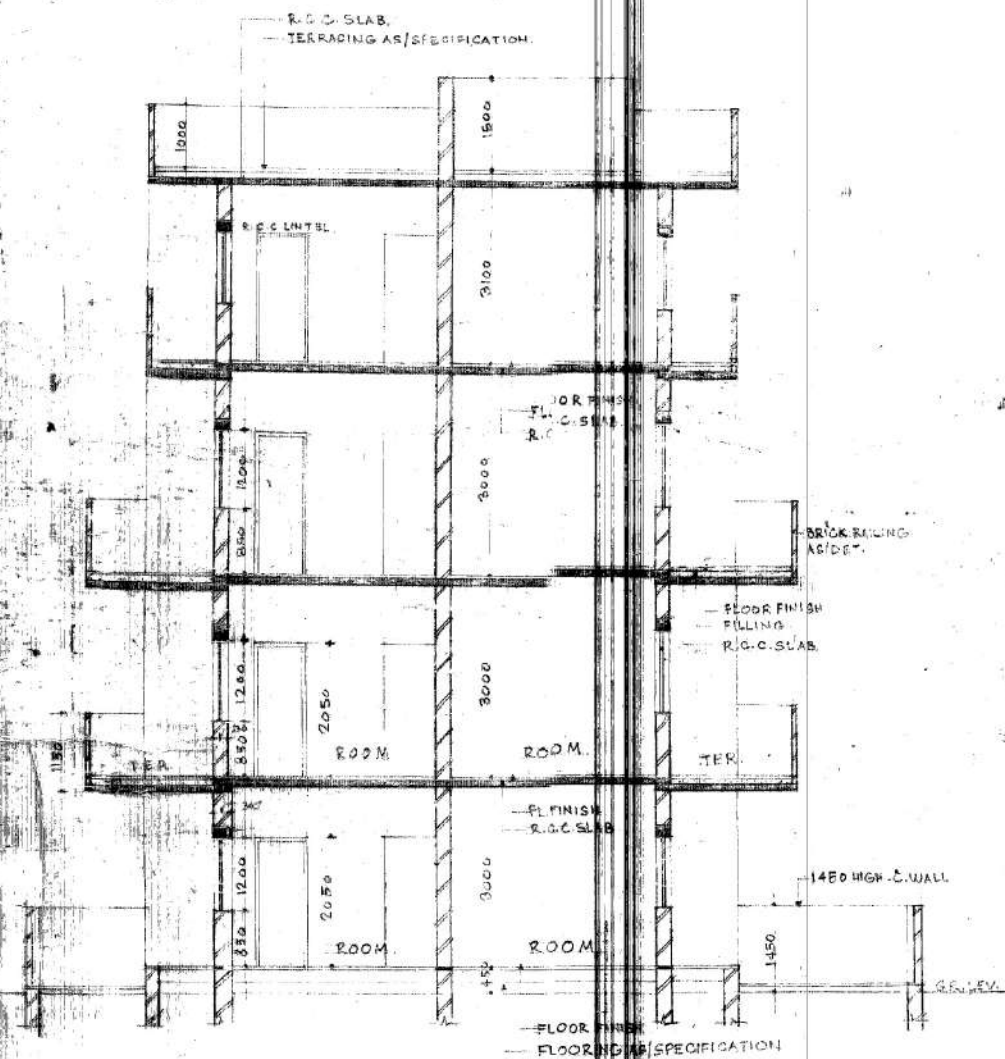

SECTION E-3

STANDARD DESIGN FOR
L.I.G. HOUSING

SECTION

161-D SHEET
1150
GONOME SCALE

Shashi

ARCH. ASST.	ASST. ARCH.	ARCHITECT
-------------	-------------	-----------

Rkaram

SR ARCHITECTURAL CHIEF OF CHIEF ARCH