

DDA

HOUSING AND URBAN
PROJECTS WING

DATED: 24. 9. 50.











REVISIONS






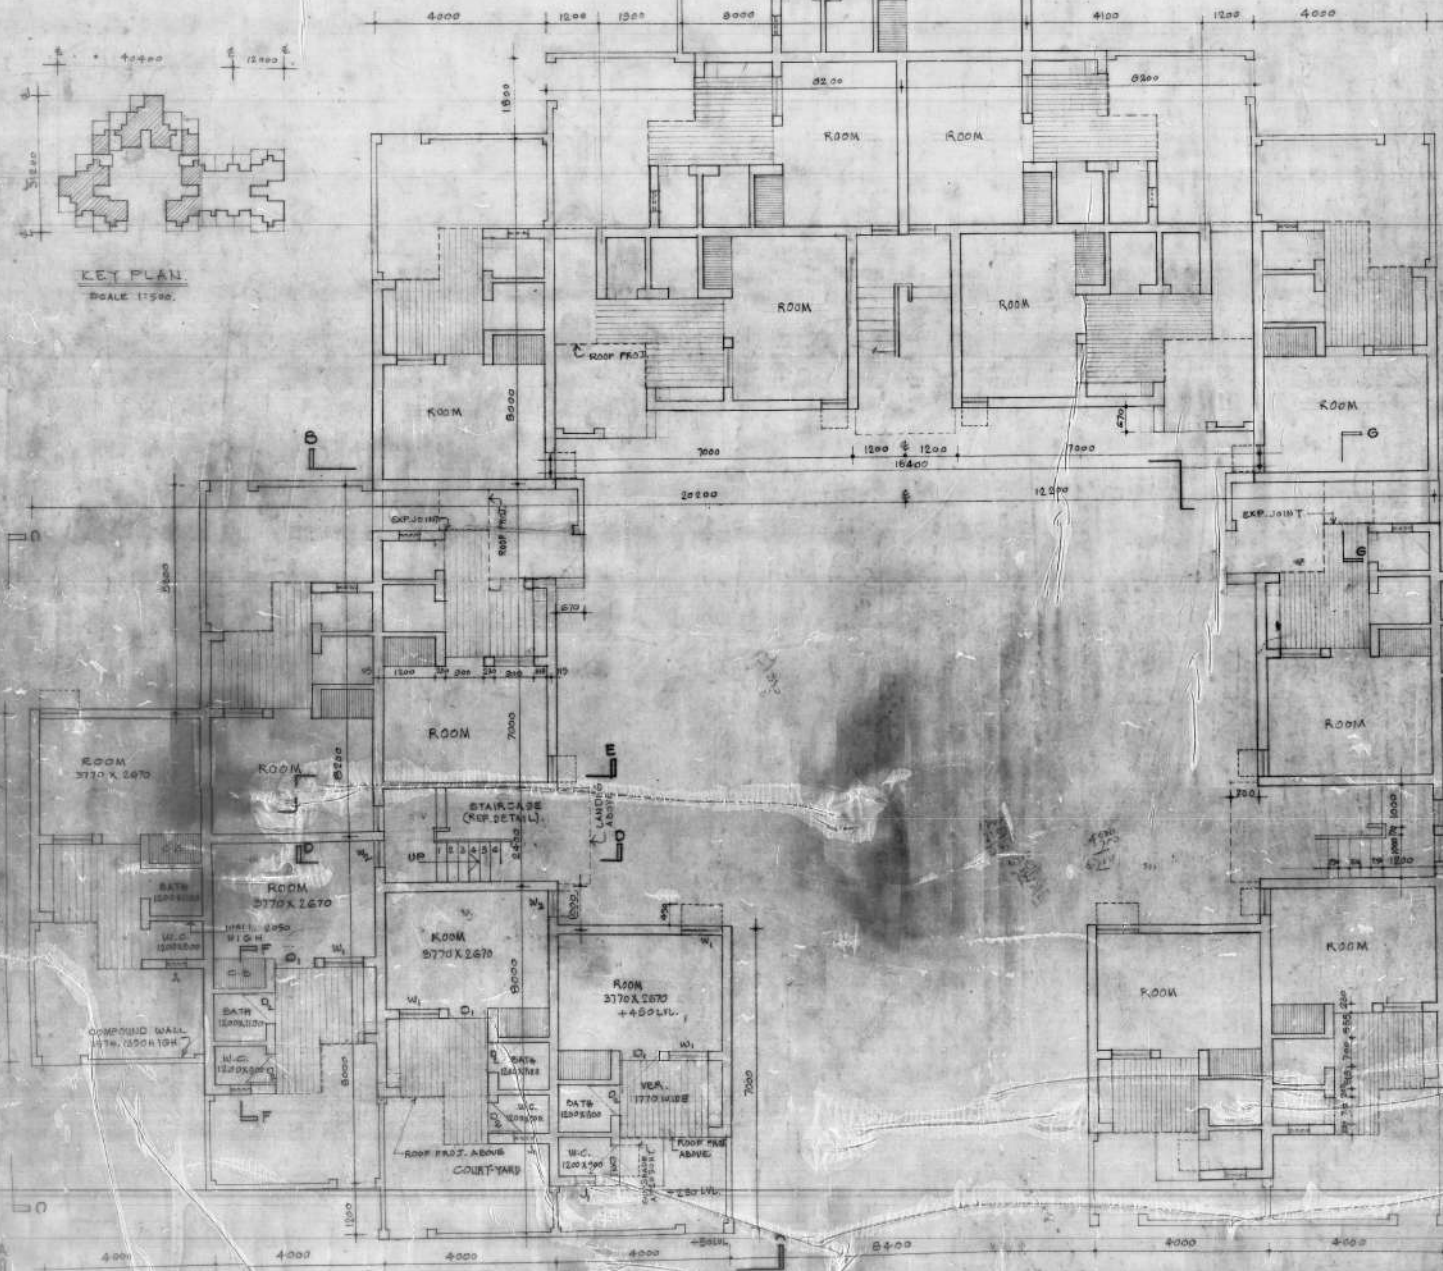


GROUND FLOOR PLAN

DATED: 26.9.80

 

[Faint background text from another page is visible through the paper.]

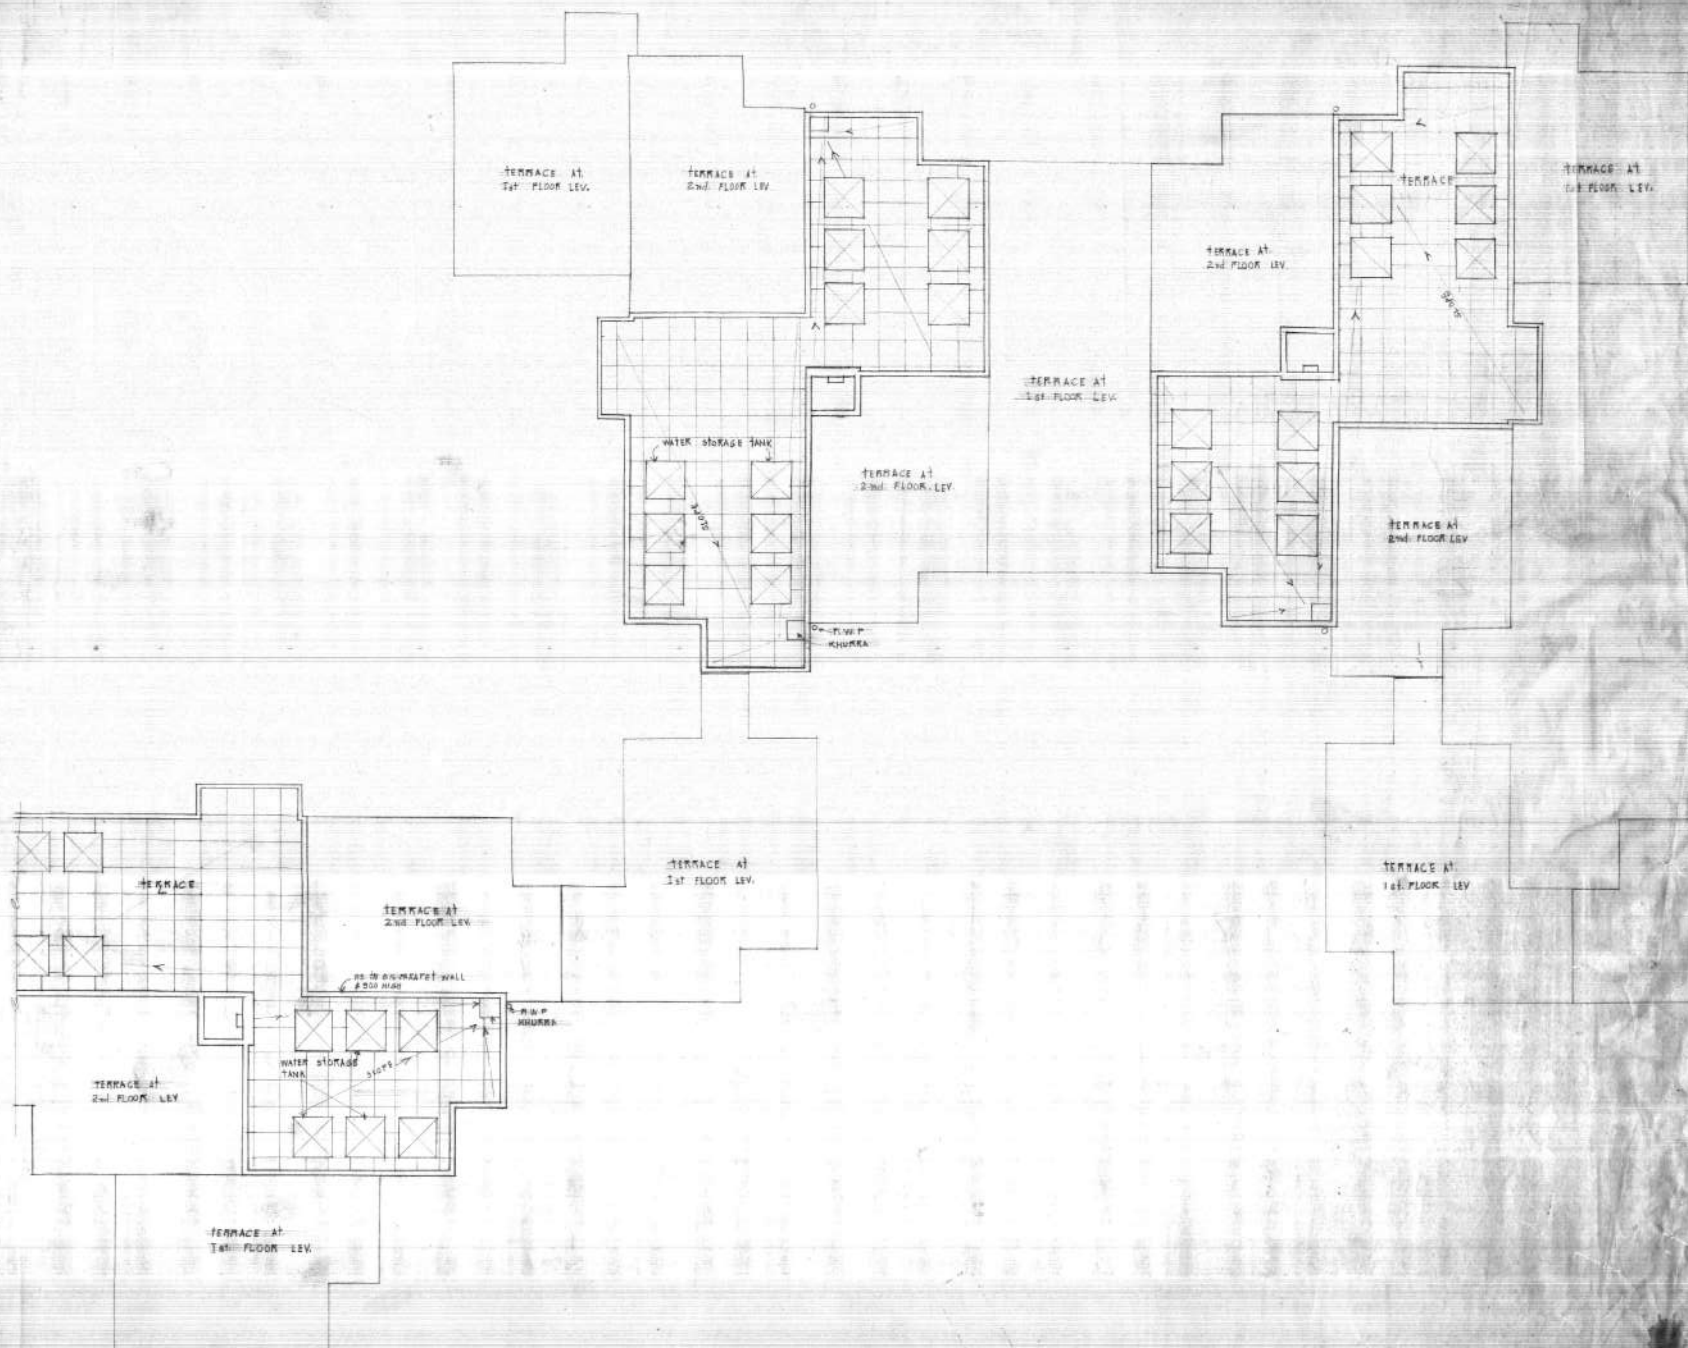

TERRACE PLAN

STANDARD





DATE: 12-2-80



ROOT PLAN	DATE	188
	188	
	SCALE	1:100

ARCH 454-17

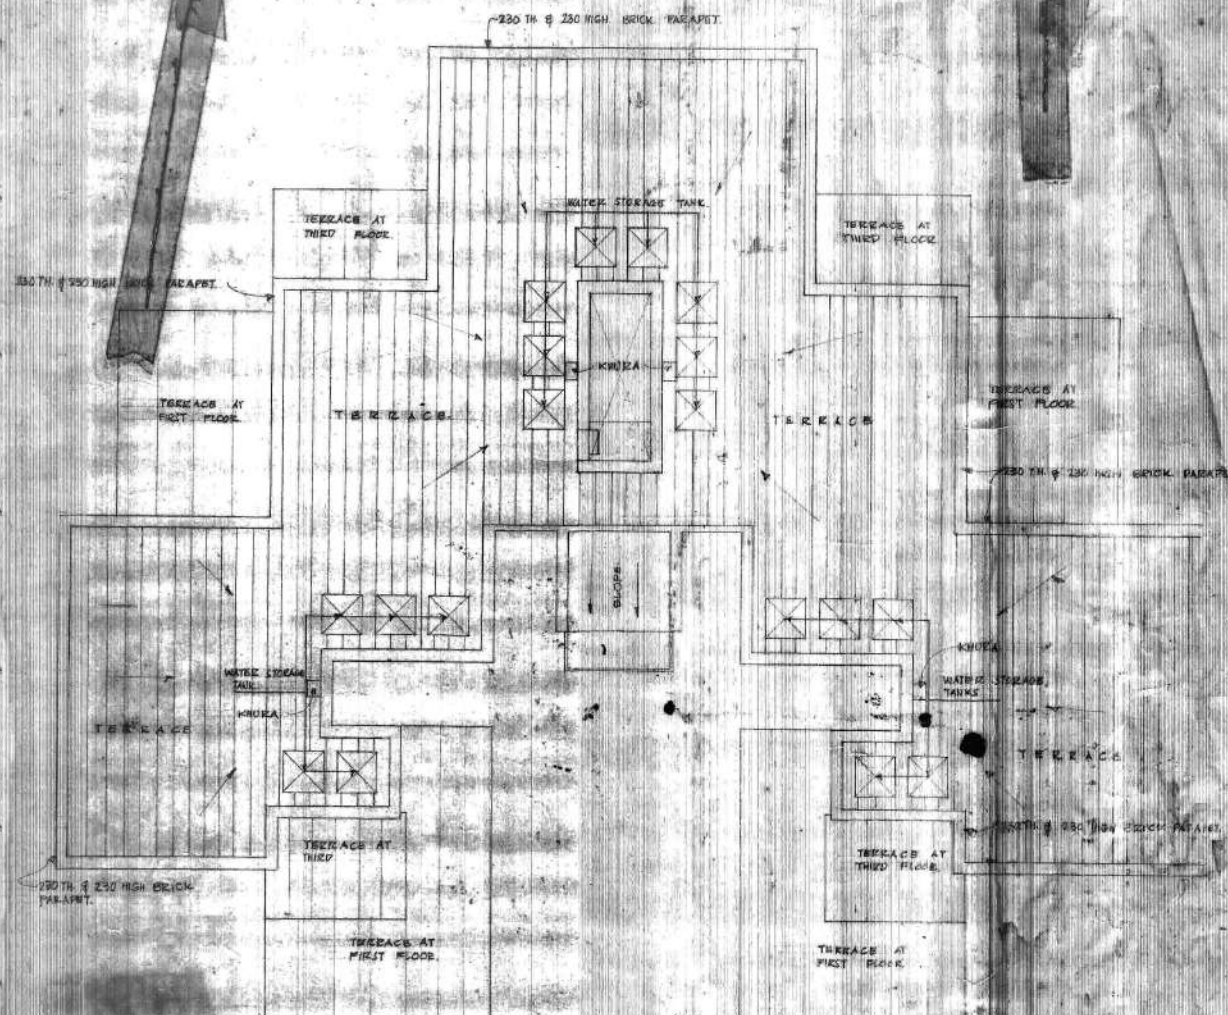






















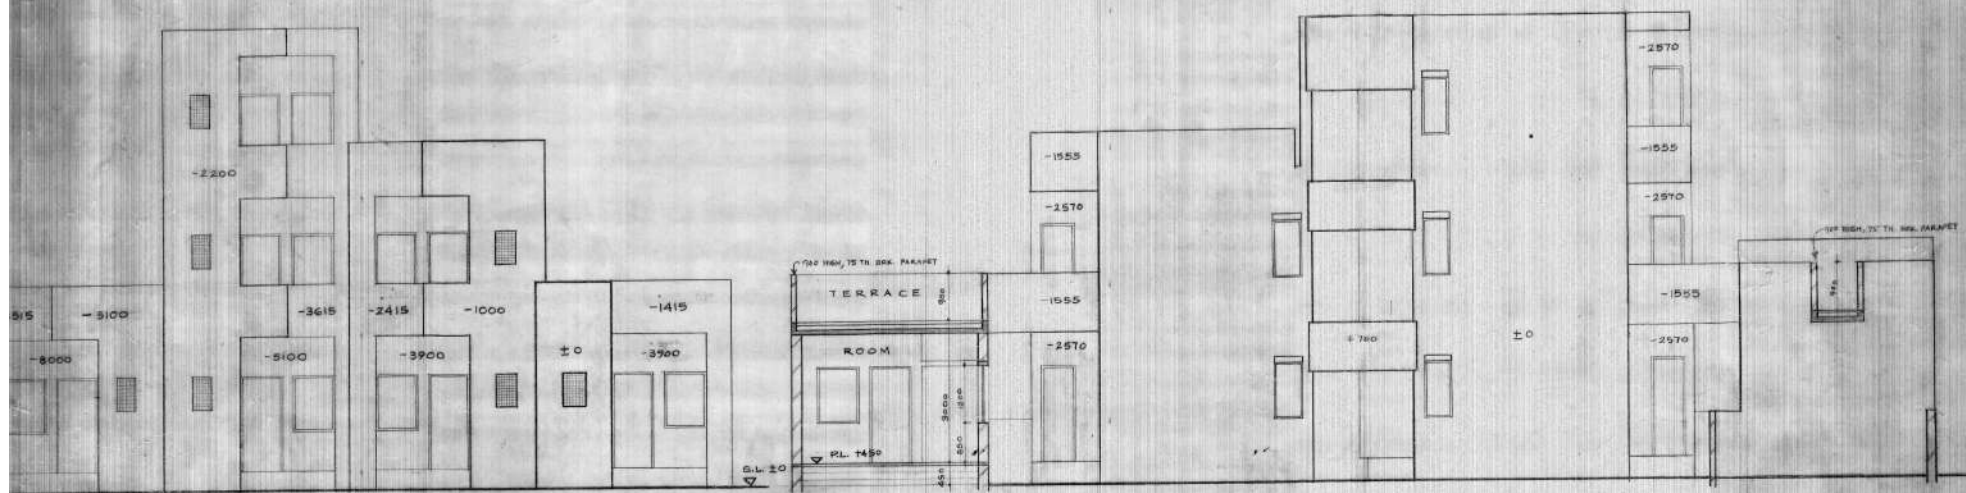


ELEVATION AT A-A


SECTIONAL ELEVATION AT B-B

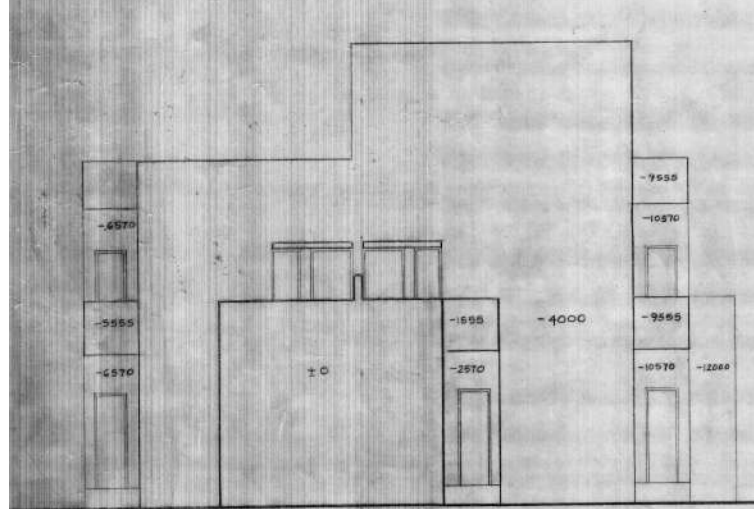


ELEVATION AT C-C

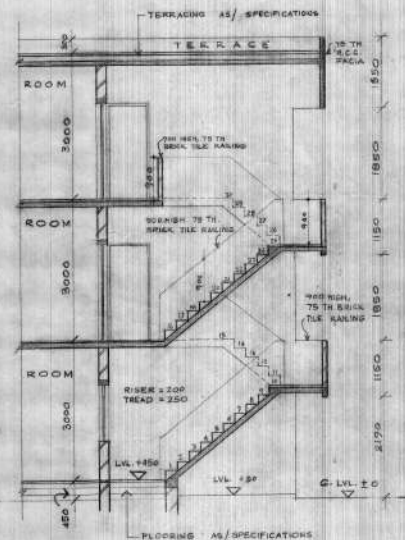

SECTION AT D-D

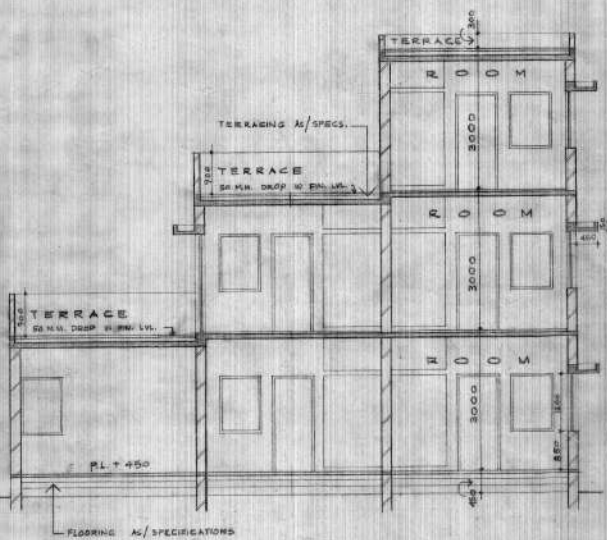

SECTION AT E-E

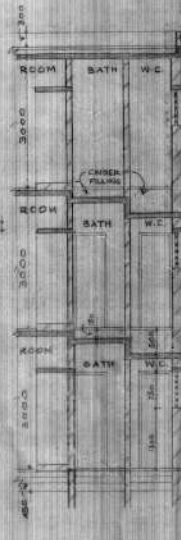

SECTION AT F-F