



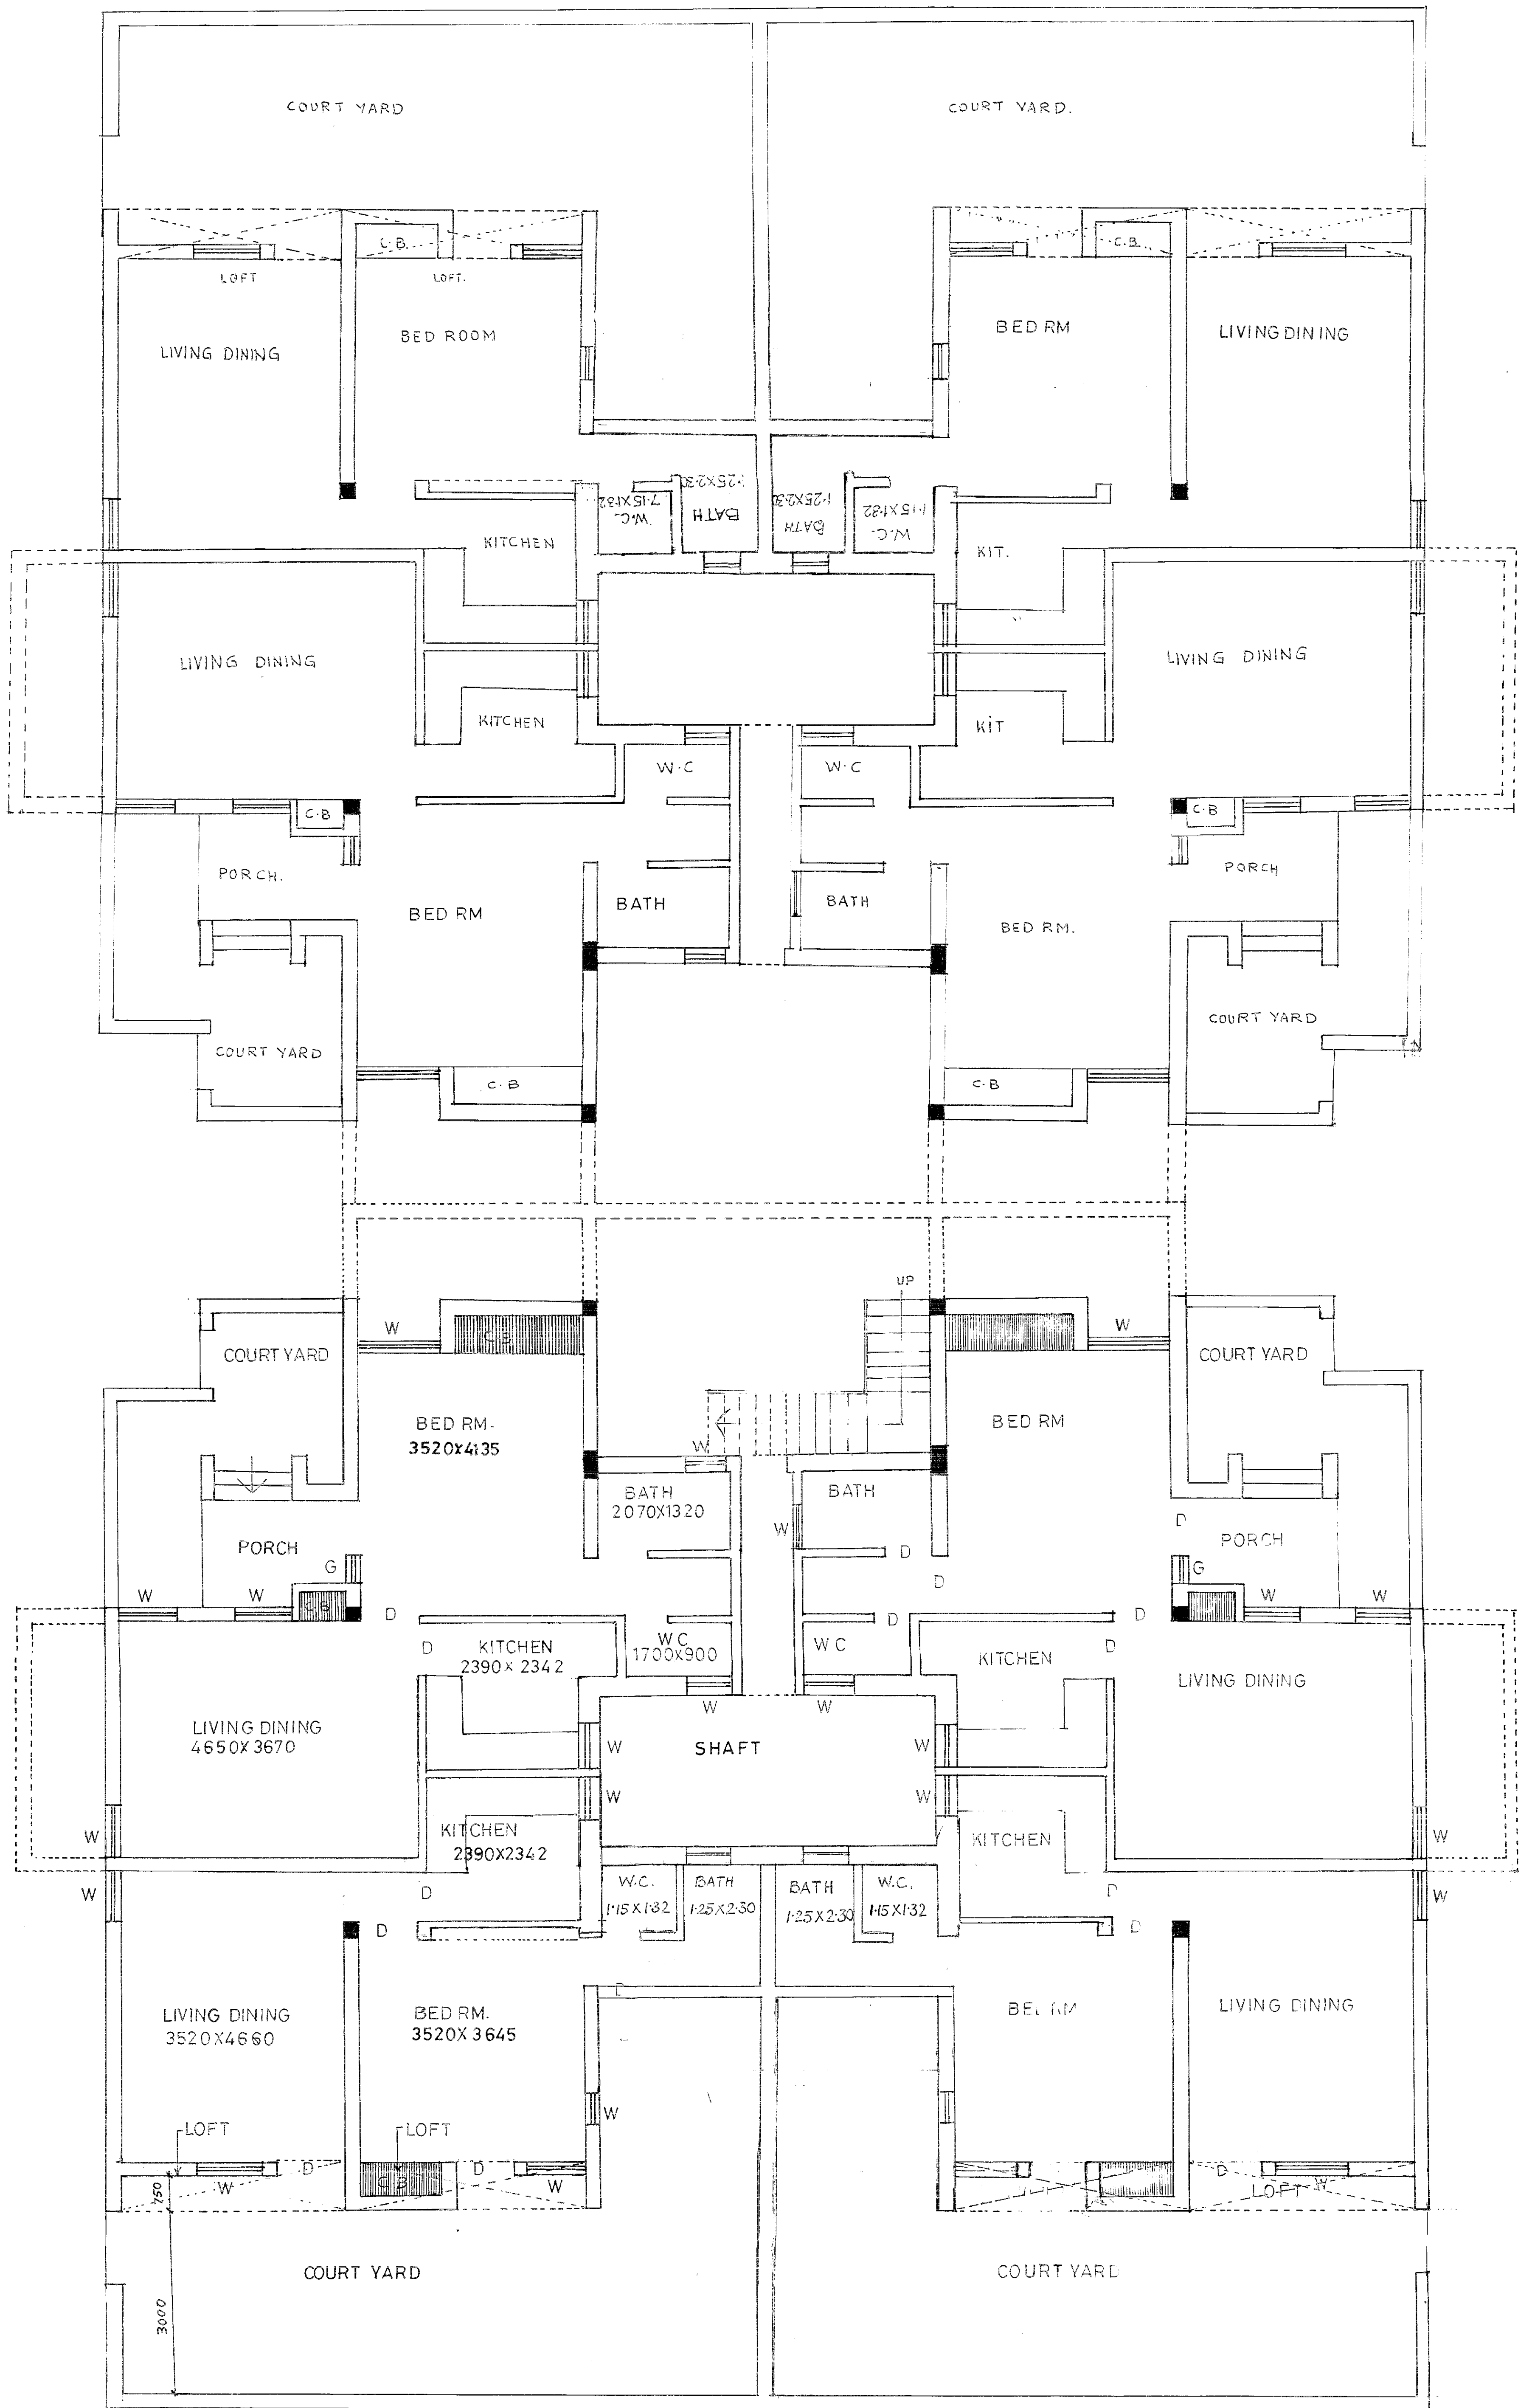

GROUND FLOOR PLAN


DELHI DEVELOPMENT AUTHORITY		
U U U P P P H H H W W W		
GROUP HOUSING AT MAYUR VIHAR PKT. V		
PKT. NO. 5	FLAT NO. 101	SCHEME
SECTOR	DIMAN	SHEETS 1
ASST. ARCH.	ARCHITECT	COMM(H)

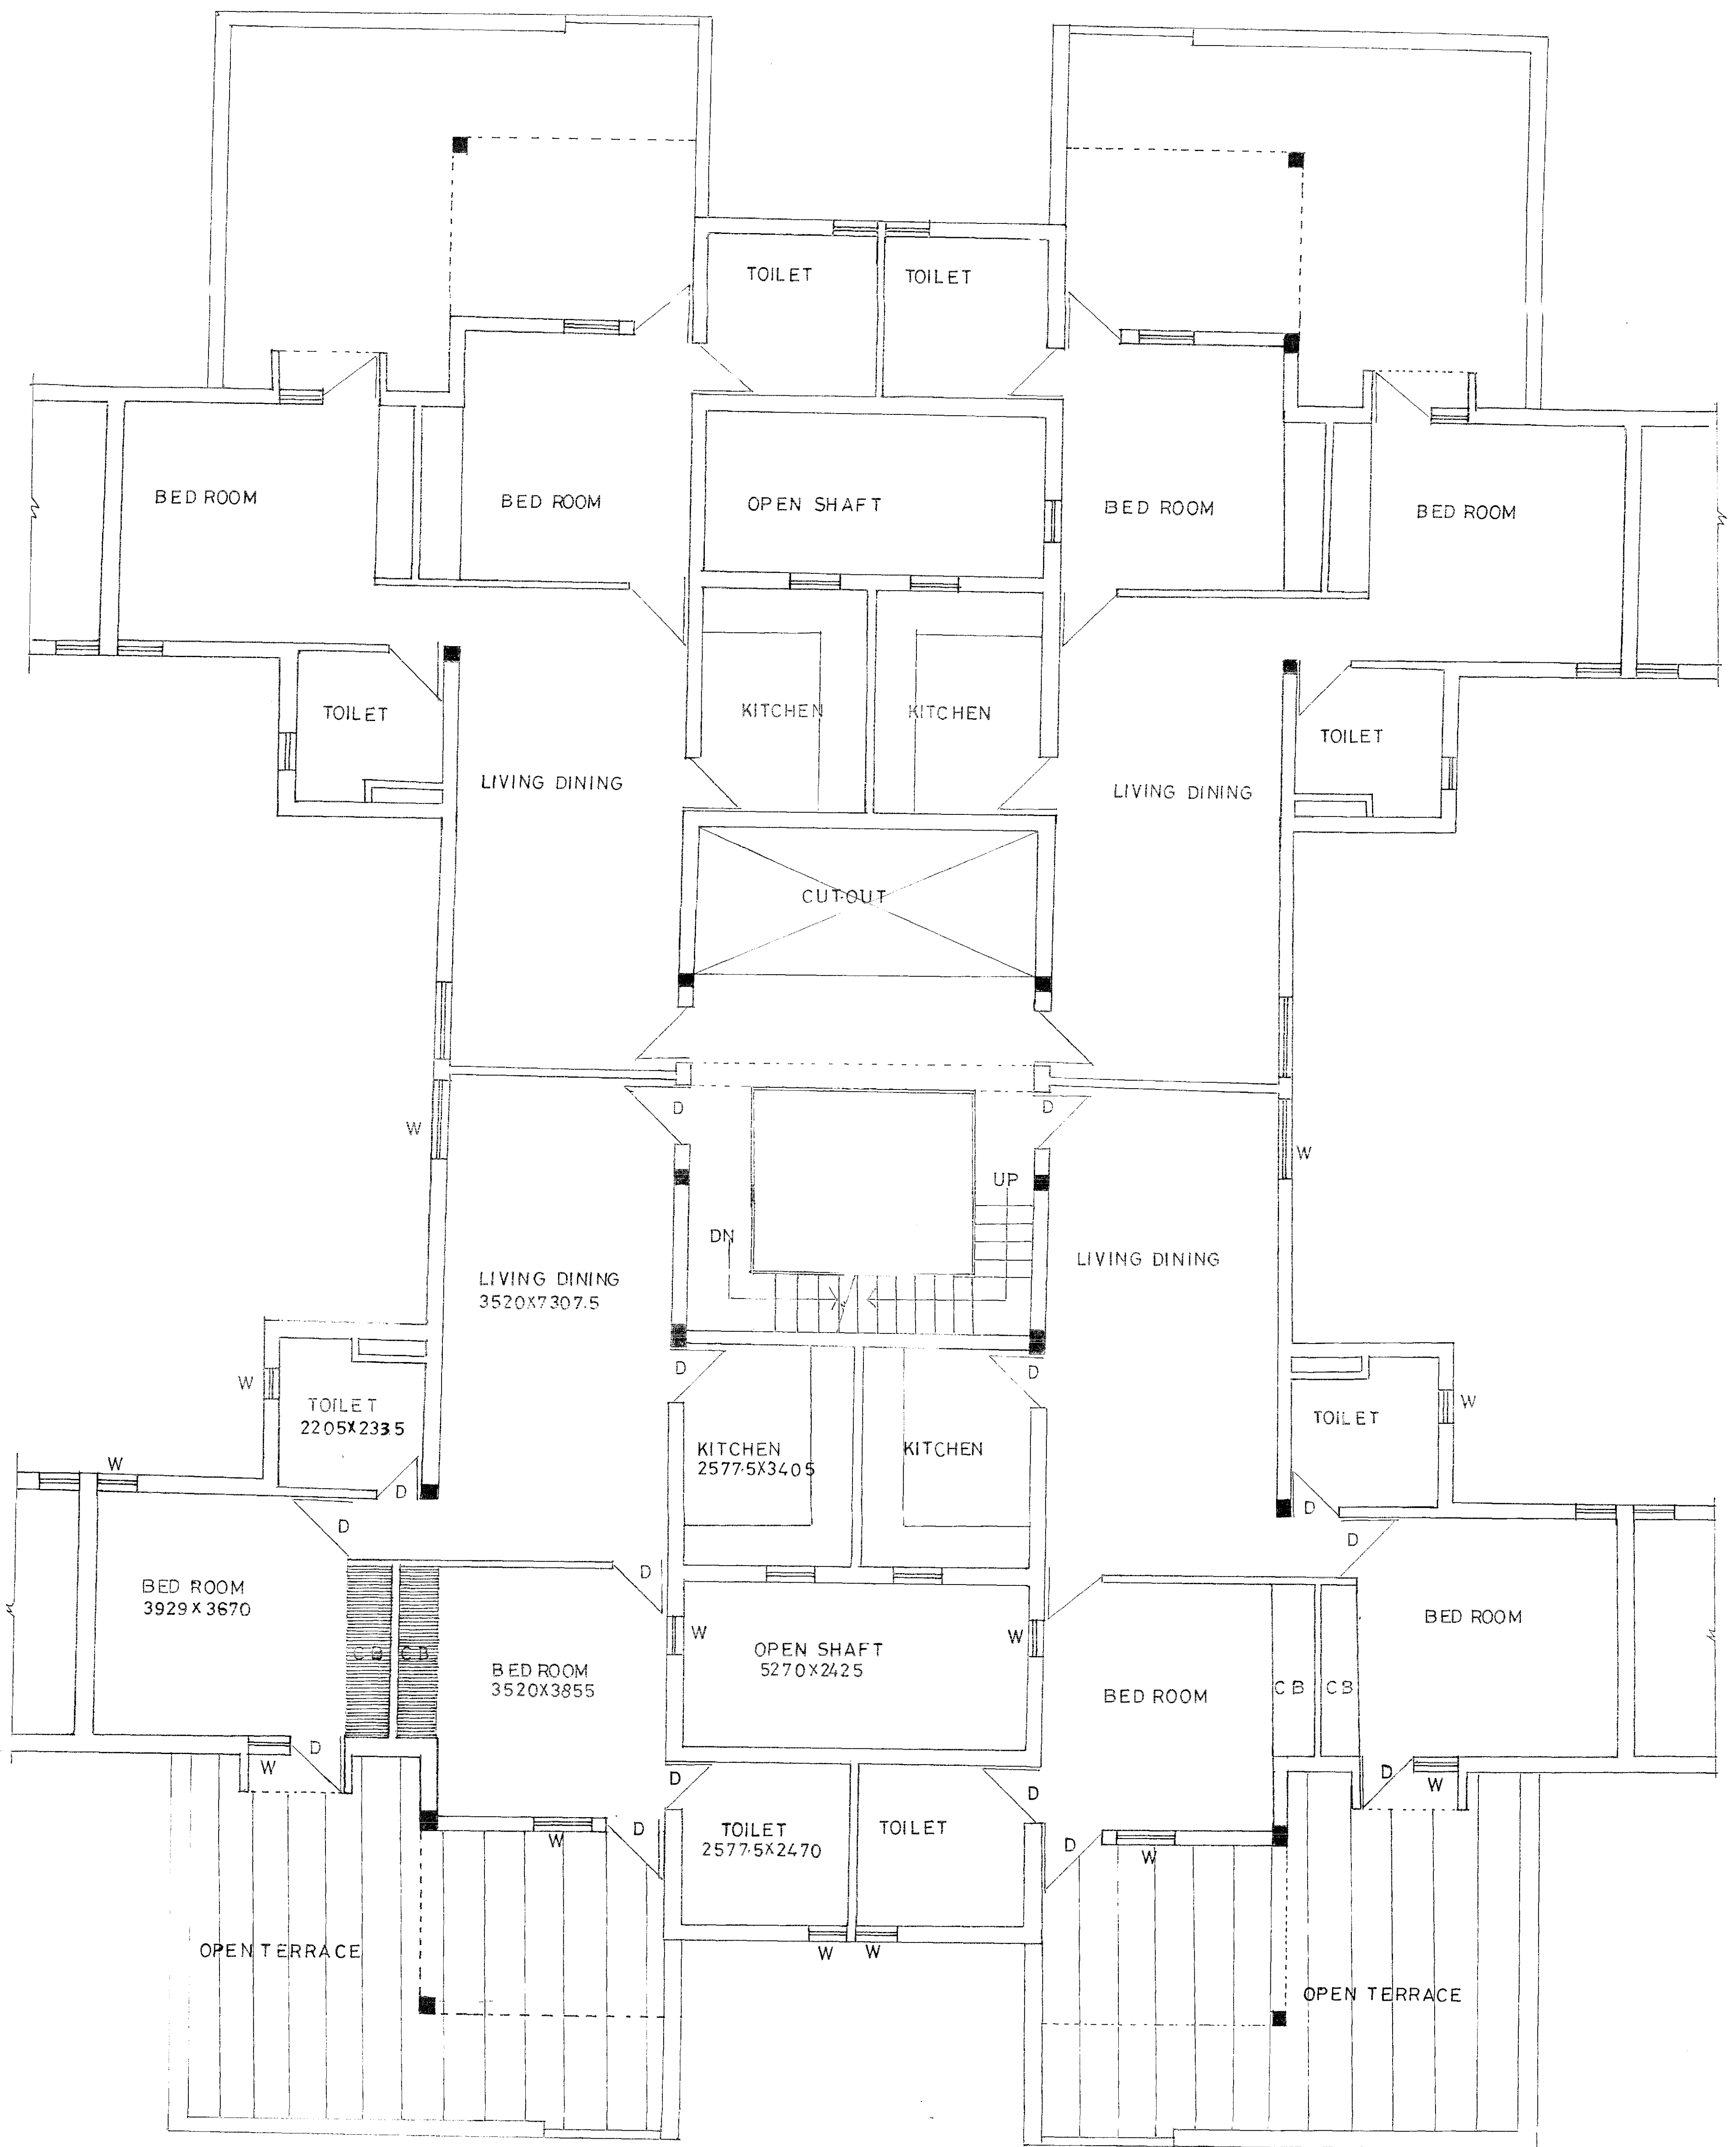

FIRST FLOOR PLAN

DELHI DEVELOPMENT AUTHORITY		
GROUP HOUSING AT MAYUR VIHAR PKT. V		
PKT. NO.	FLAT NO.	SCHEME
SECTOR.	DIMAN	SHEET 52
ABST. ARCH.	ARCHITECT	COMM (H)

(11)

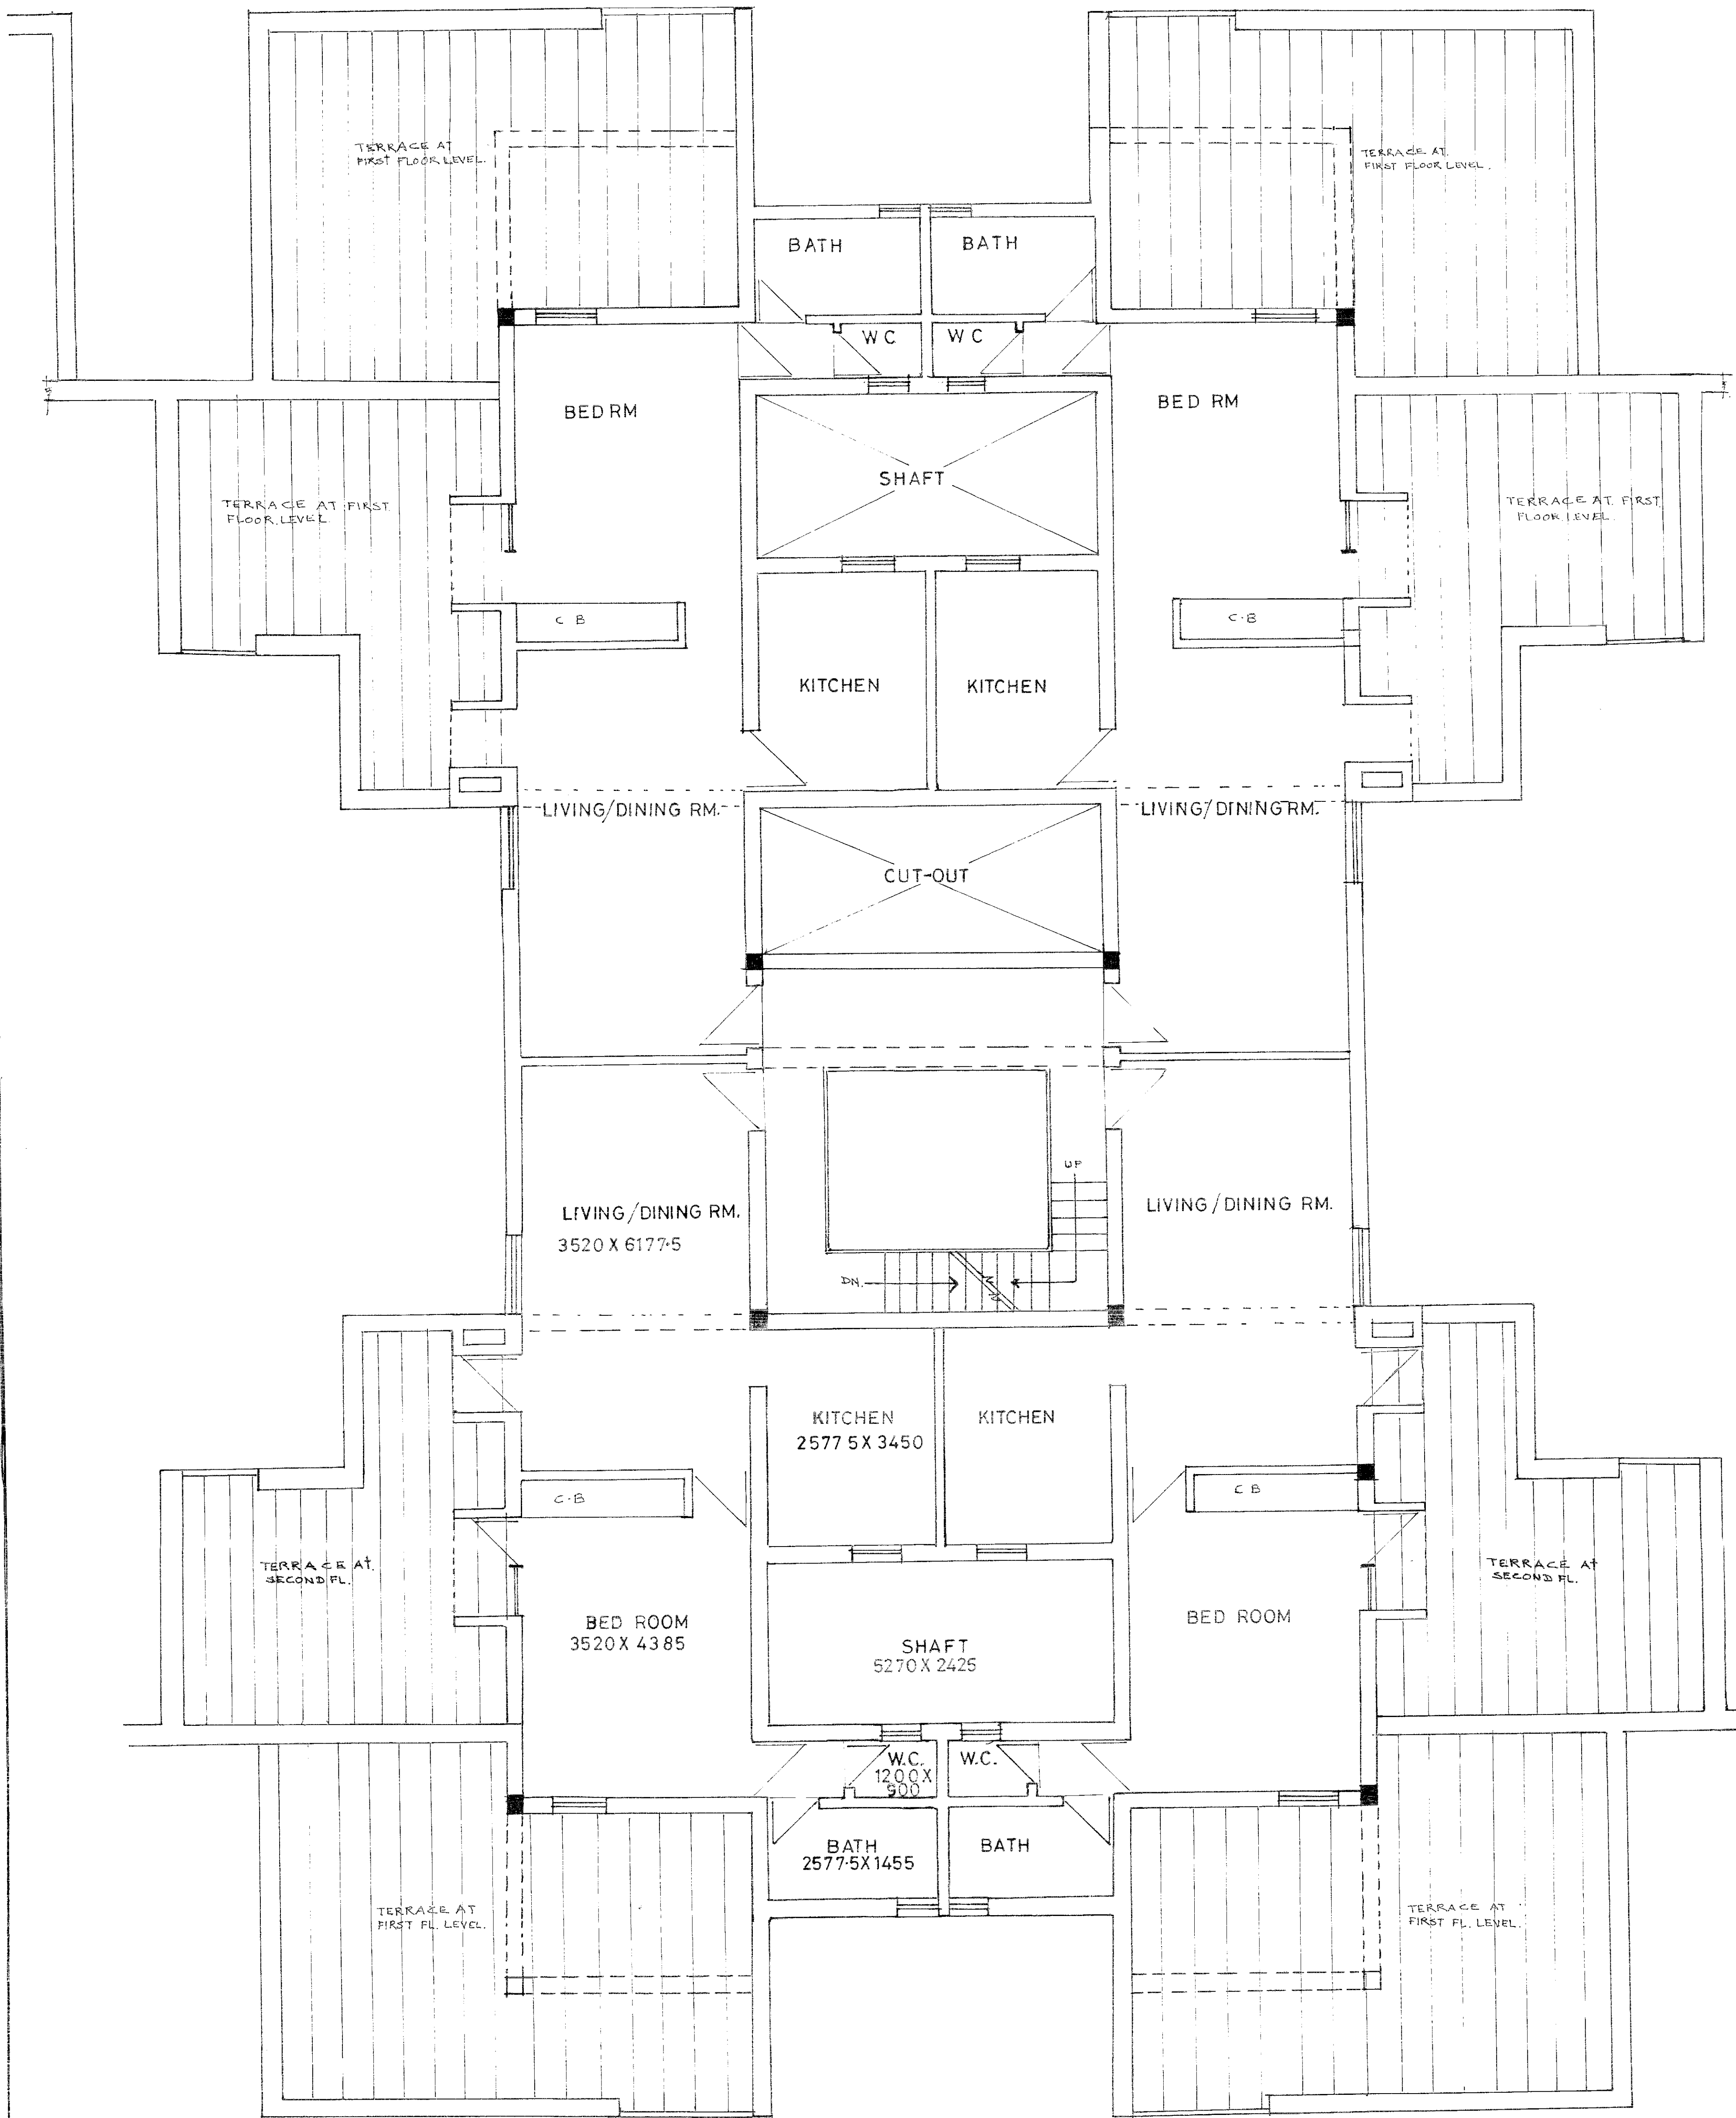

SECOND FLOOR PLAN

DELHI DEVELOPMENT AUTHORITY		
U C I P H W		
GROUP HOUSING AT MAYUR VIHAR (PKT.V)		
PKT. NO. V	FLAT NO.	SCHEME NO.
SECTOR	DIAN (CIVIL)	SHEET 3
ASSTT. ARCH.	ARCHITECT.	COMM. (H)

