

7491C



दिल्ली विकास प्राधिकरण
DELHI DEVELOPMENT AUTHORITY
रोहिणी योजना कार्यालय
ROHINI PROJECT PLANNING OFFICE

AREA STATEMENT

TOTAL AREA OF POCKETS	6946.36 SQ.M.
AREA RESERVED FOR FACILITIES (A+B)	2045.20 SQ.M.
AREA UNDER RESIDENTIAL PLOTS (C+D+E+F)	4901.16 SQ.M.

DETAIL OF POCKETS :


POCKETS	USE	AREA (IN SQ.M.)
A	COMPOSITE FACILITY CENTRE	97.41
B	PROPOSED FOR RESIDENTIAL PLOTS	1947.79
C	PLOTTED	340.51
D	PLOTTED	1365.09
E	PLOTTED	1956.29
F	PLOTTED	1239.27
TOTAL		6946.36

DETAIL OF RESIDENTIAL PLOTS :


POCKETS	PLOT NO.	AREA (IN SQ.M.)	POCKETS	PLOT NO.	AREA (IN SQ.M.)
C	1	98.86	E	14	212.56
C	2	119.24	E	15	217.52
C	3	122.41	E	16	222.49
D	4	107.33	E	17	227.45
D	5	154.19	E	18	232.41
D	6	162.47	E	19	237.37
D	7	175.96	E	20	229.38
D	8	184.75	F	21	299.41
D	9	189.11	F	22	238.68
D	10	193.46	F	23	236.20
D	11	197.82	F	24	233.72
E	12	169.54	F	25	231.24
E	13	207.60	TOTAL		4901.16

NOTE:

- THE DRAWING IS BASED ON P.T. SURVEY SUPPLIED BY DD (SURVEY) ROHINI ON 20.01.2014
- ALL DIMENSIONS ARE IN METRES.
- ONLY WRITTEN DIMENSIONS ARE TO BE FOLLOWED.
- THE SCHEME WAS APPROVED IN 324TH SCREENING COMMITTEE MEETING HELD ON 02.09.2014 VIDE ITEM NO. 101.2014.
- THE SAME HAS BEEN VERIFIED BY DY. DIRECTOR (ARCH.) CO-ORDINATION ON 29.10.2014.
- THE PROPOSAL FOR MODIFICATION IN LAYOUT PLAN OF DDA VACANT LAND NEAR SURAJ PARK SECTOR-XVIII, ROHINI PHASE-I & II TO PROVIDE LAND FOR SOCIAL FACILITIES TO NORTH DMC WAS APPROVED IN 364TH SCREENING COMMITTEE MEETING HELD ON 27.09.2018 VIDE ITEM NO. 96.2018 WITH OBSERVATION THAT PKT. 'A' HAS BEEN APPROVED AND PKT. 'B' SHALL BE USED FOR CARVING OUT THE RESIDENTIAL PLOTS AS ALREADY APPROVED IN ADJOINING PKT. OF THE LAYOUT PLAN.

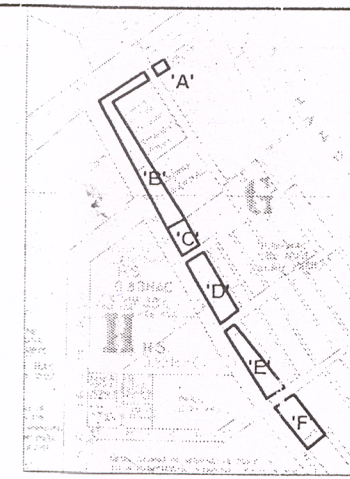

KEY PLAN

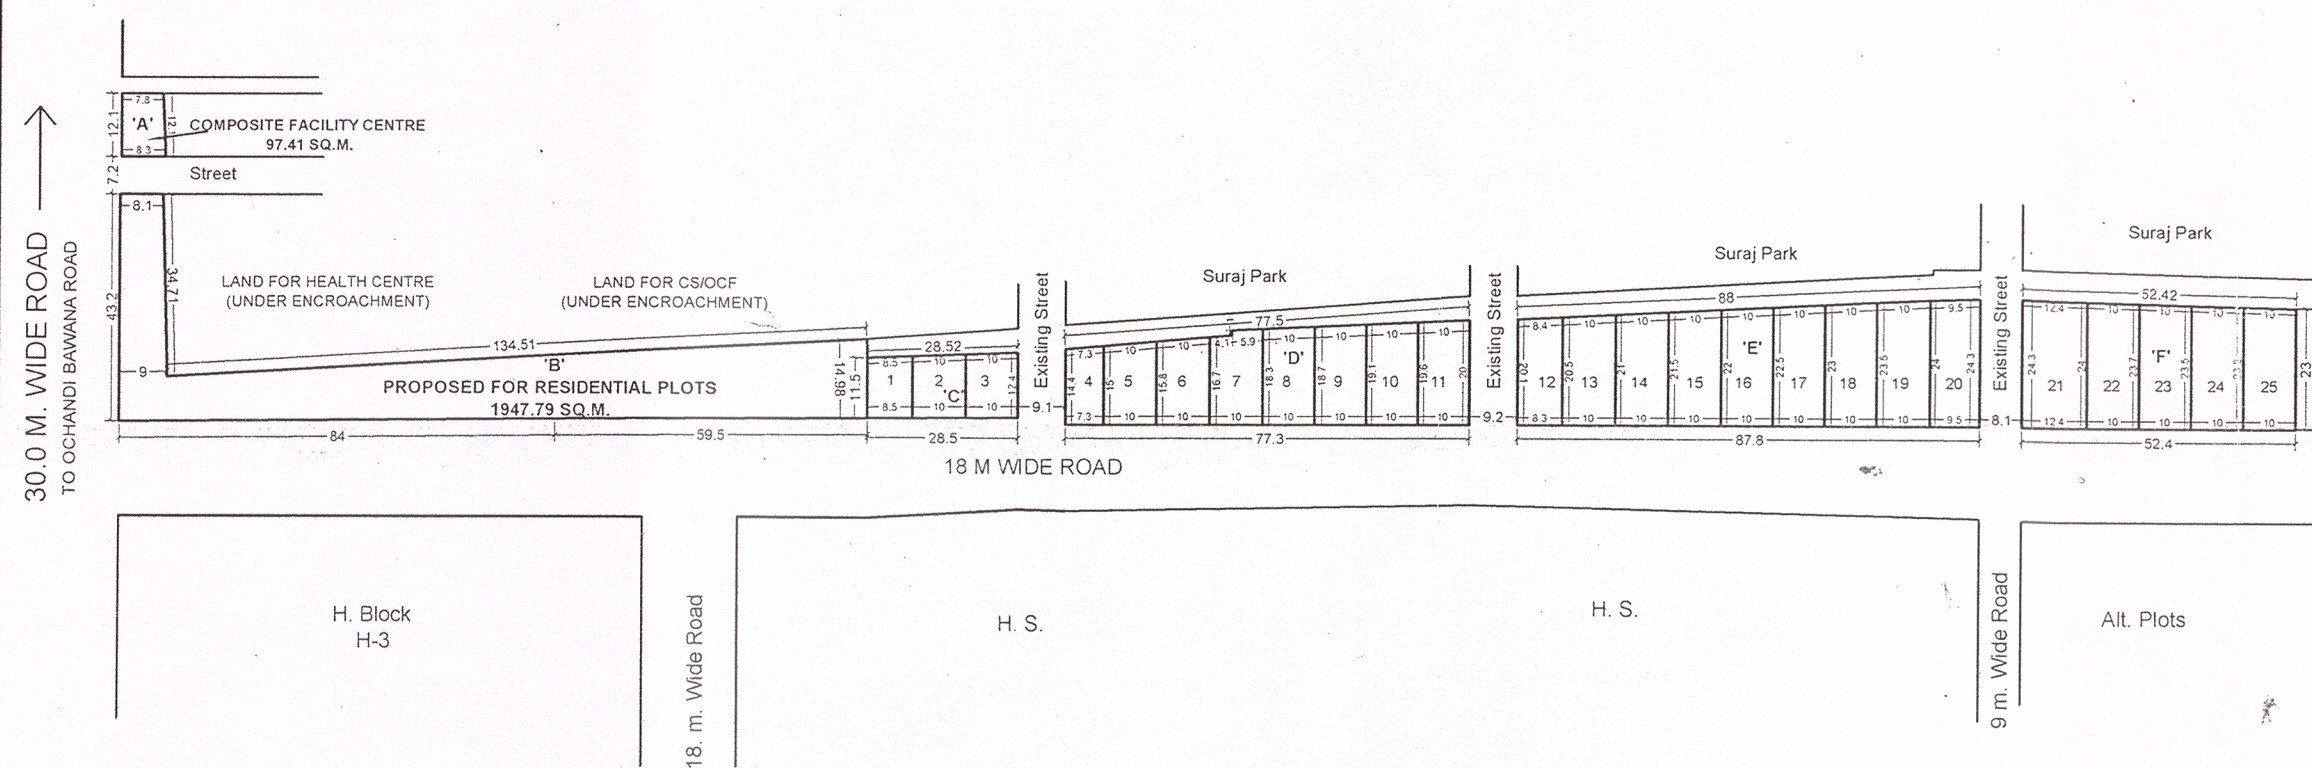

DELHI DEVELOPMENT AUTHORITY
HUPW-CO-ORDINATION UNIT
VERIFIED
This proposal was considered in the
Screening Committee
Meeting held on 27.09.18
Vide item No. 96.2018
Dy. Director (Arch.) Co-ordn.

The Proposal has been approved by
Screening Committee
27.09.18
PP/R/1003-18/2003/PT

DELHI DEVELOPMENT AUTHORITY
CERTIFIED
Approved in 364th
Committee Meeting on 27.09.18
vide Item No. 96.2018
Sign: H. K. BHARAT
DIR (PLG.) R

(FILE NO: PPR/1003-18/2003/PT.)

LAYOUT PLAN OF DDA VACANT LAND
NEAR SURAJ PARK SECTOR-XVIII,
ROHINI, PHASE-I & II

SCALE	1:1000
DATE	OCTOBER 2018
PLG. ASSTT.	ASSTT. DIR. (PLG.) (ON CONTRACT)
ASSTT. DIR. (PLG.)	
DIR. (PLG.)	

रोहिणी
ROHINI
योजना कार्यालय नई दिल्ली 110085
PLANNING OFFICE, NEW DELHI 110085