



AREA PLANNING & BUILDING WING	SCALE 1:500	DATE 23-7-90	YASH PAL PLG. D/MAN	J.C. MONGIA ASST. DIR.	N.K. AGGARWAL JT. DIR.	P.C. JAIN DIRECTOR

PART LAYOUT PLAN

CARRYING OUT OF ADDITIONAL PLOT IN THE AREA 249.6 SQ.M. IN BETWEEN PLOT NO 312A, 313A & P.S. OF POCKET A-3 OF PASCHIM VIHAR.

NOTE :-
1. EXACT DIMENSION OF THE PLOT IN BETWEEN P.S. & PLOT NO. 312 & 313 HAS BEEN TAKEN ON THE BASIS OF SURVEY SUPPLIED BY T.D.C.S. DATED 18.6.90.
2. THE NO. & AREA OF ADDITION PLOT I.E. 312A & 313A WORKS OUT 109.25 SQ.M. AND 140.4 SQ.M.
3. THE AREA OF PLOT NO. 313A IS 140.4 SQ.M. AND 312A 109.25 SQ.M.
4. PLAN APPROVED BY V.C. VIDE HIS ORDER IN FILE NO F.1(120)/88-LSB(R)+PA/35/PLG-II/90/34 DATED 16-5-91 AT PAGE 19/N.

AREA PLANNING & BUILDING WING

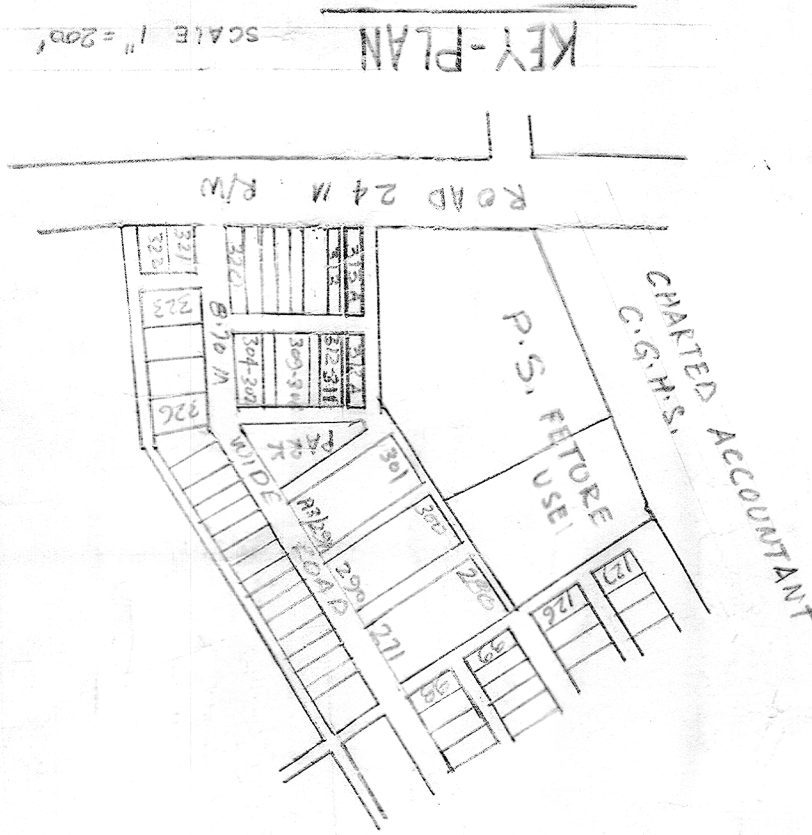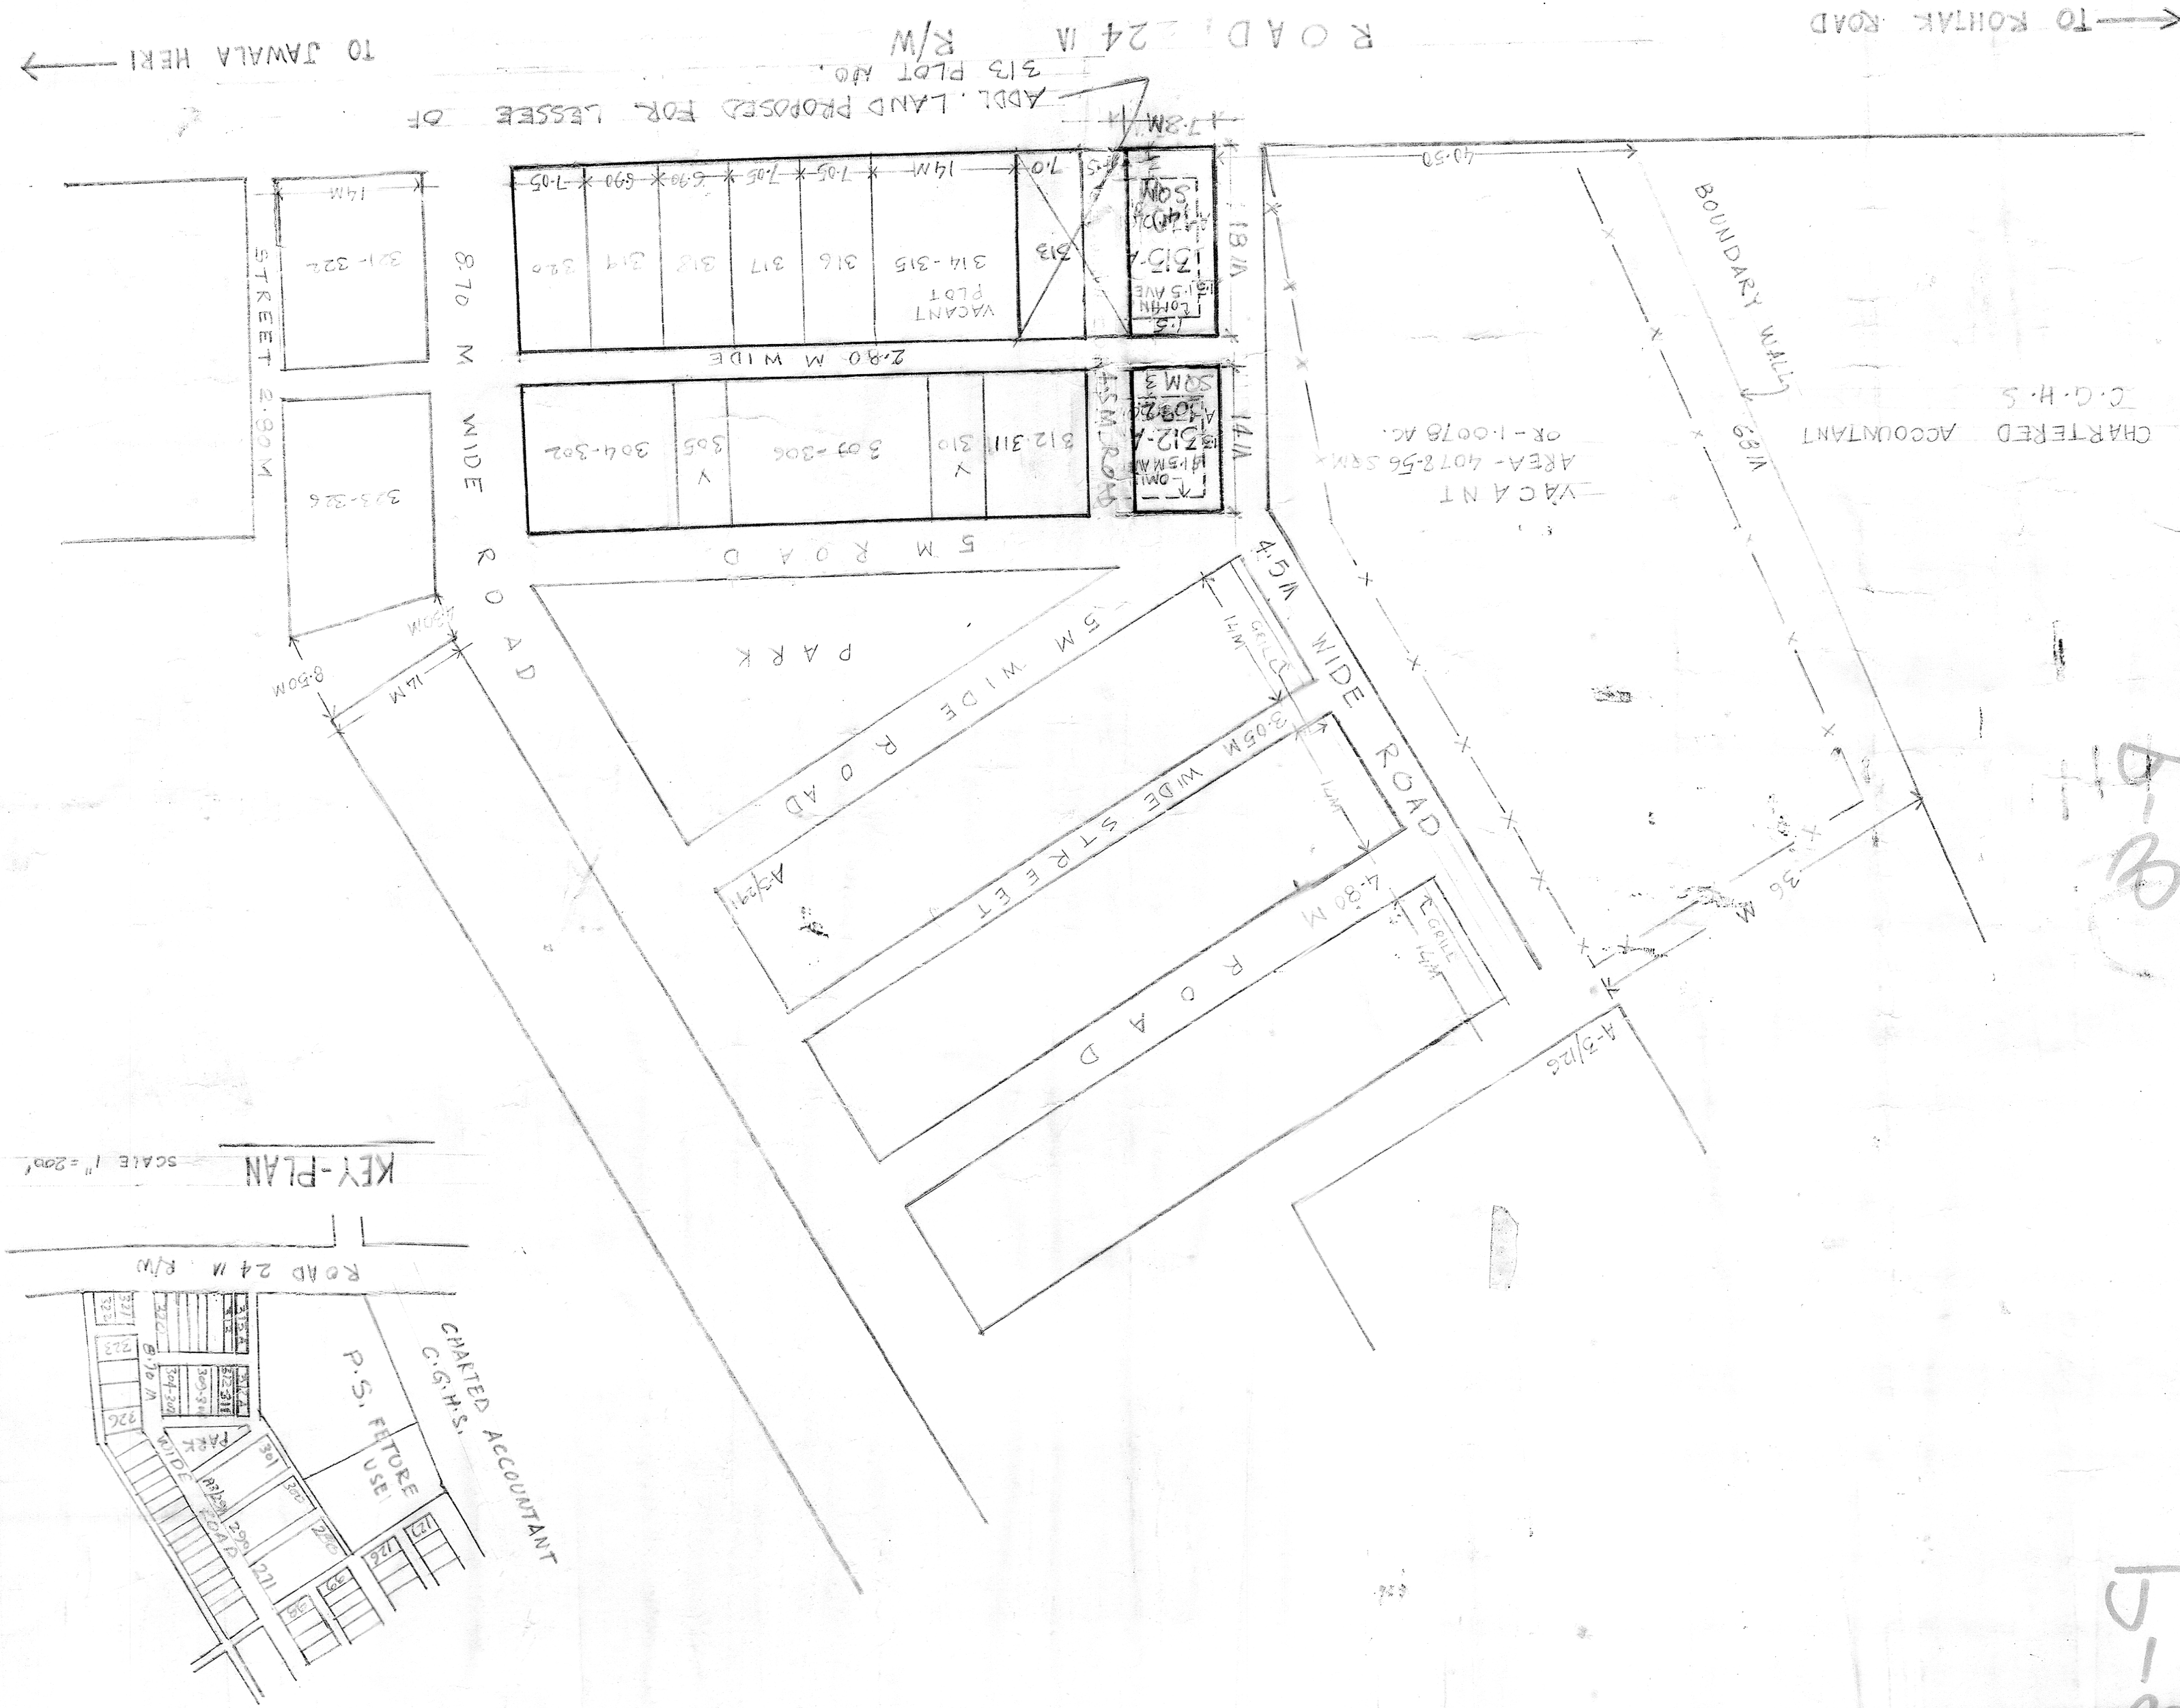

TO KOLHAK ROAD

ADDL. LAND PROPOSED FOR LESSEE OF 313 PLOT NO. R/W

CHARTERED ACCOUNTANT C.G.H.S.

58

58

58