

161.11

100.00

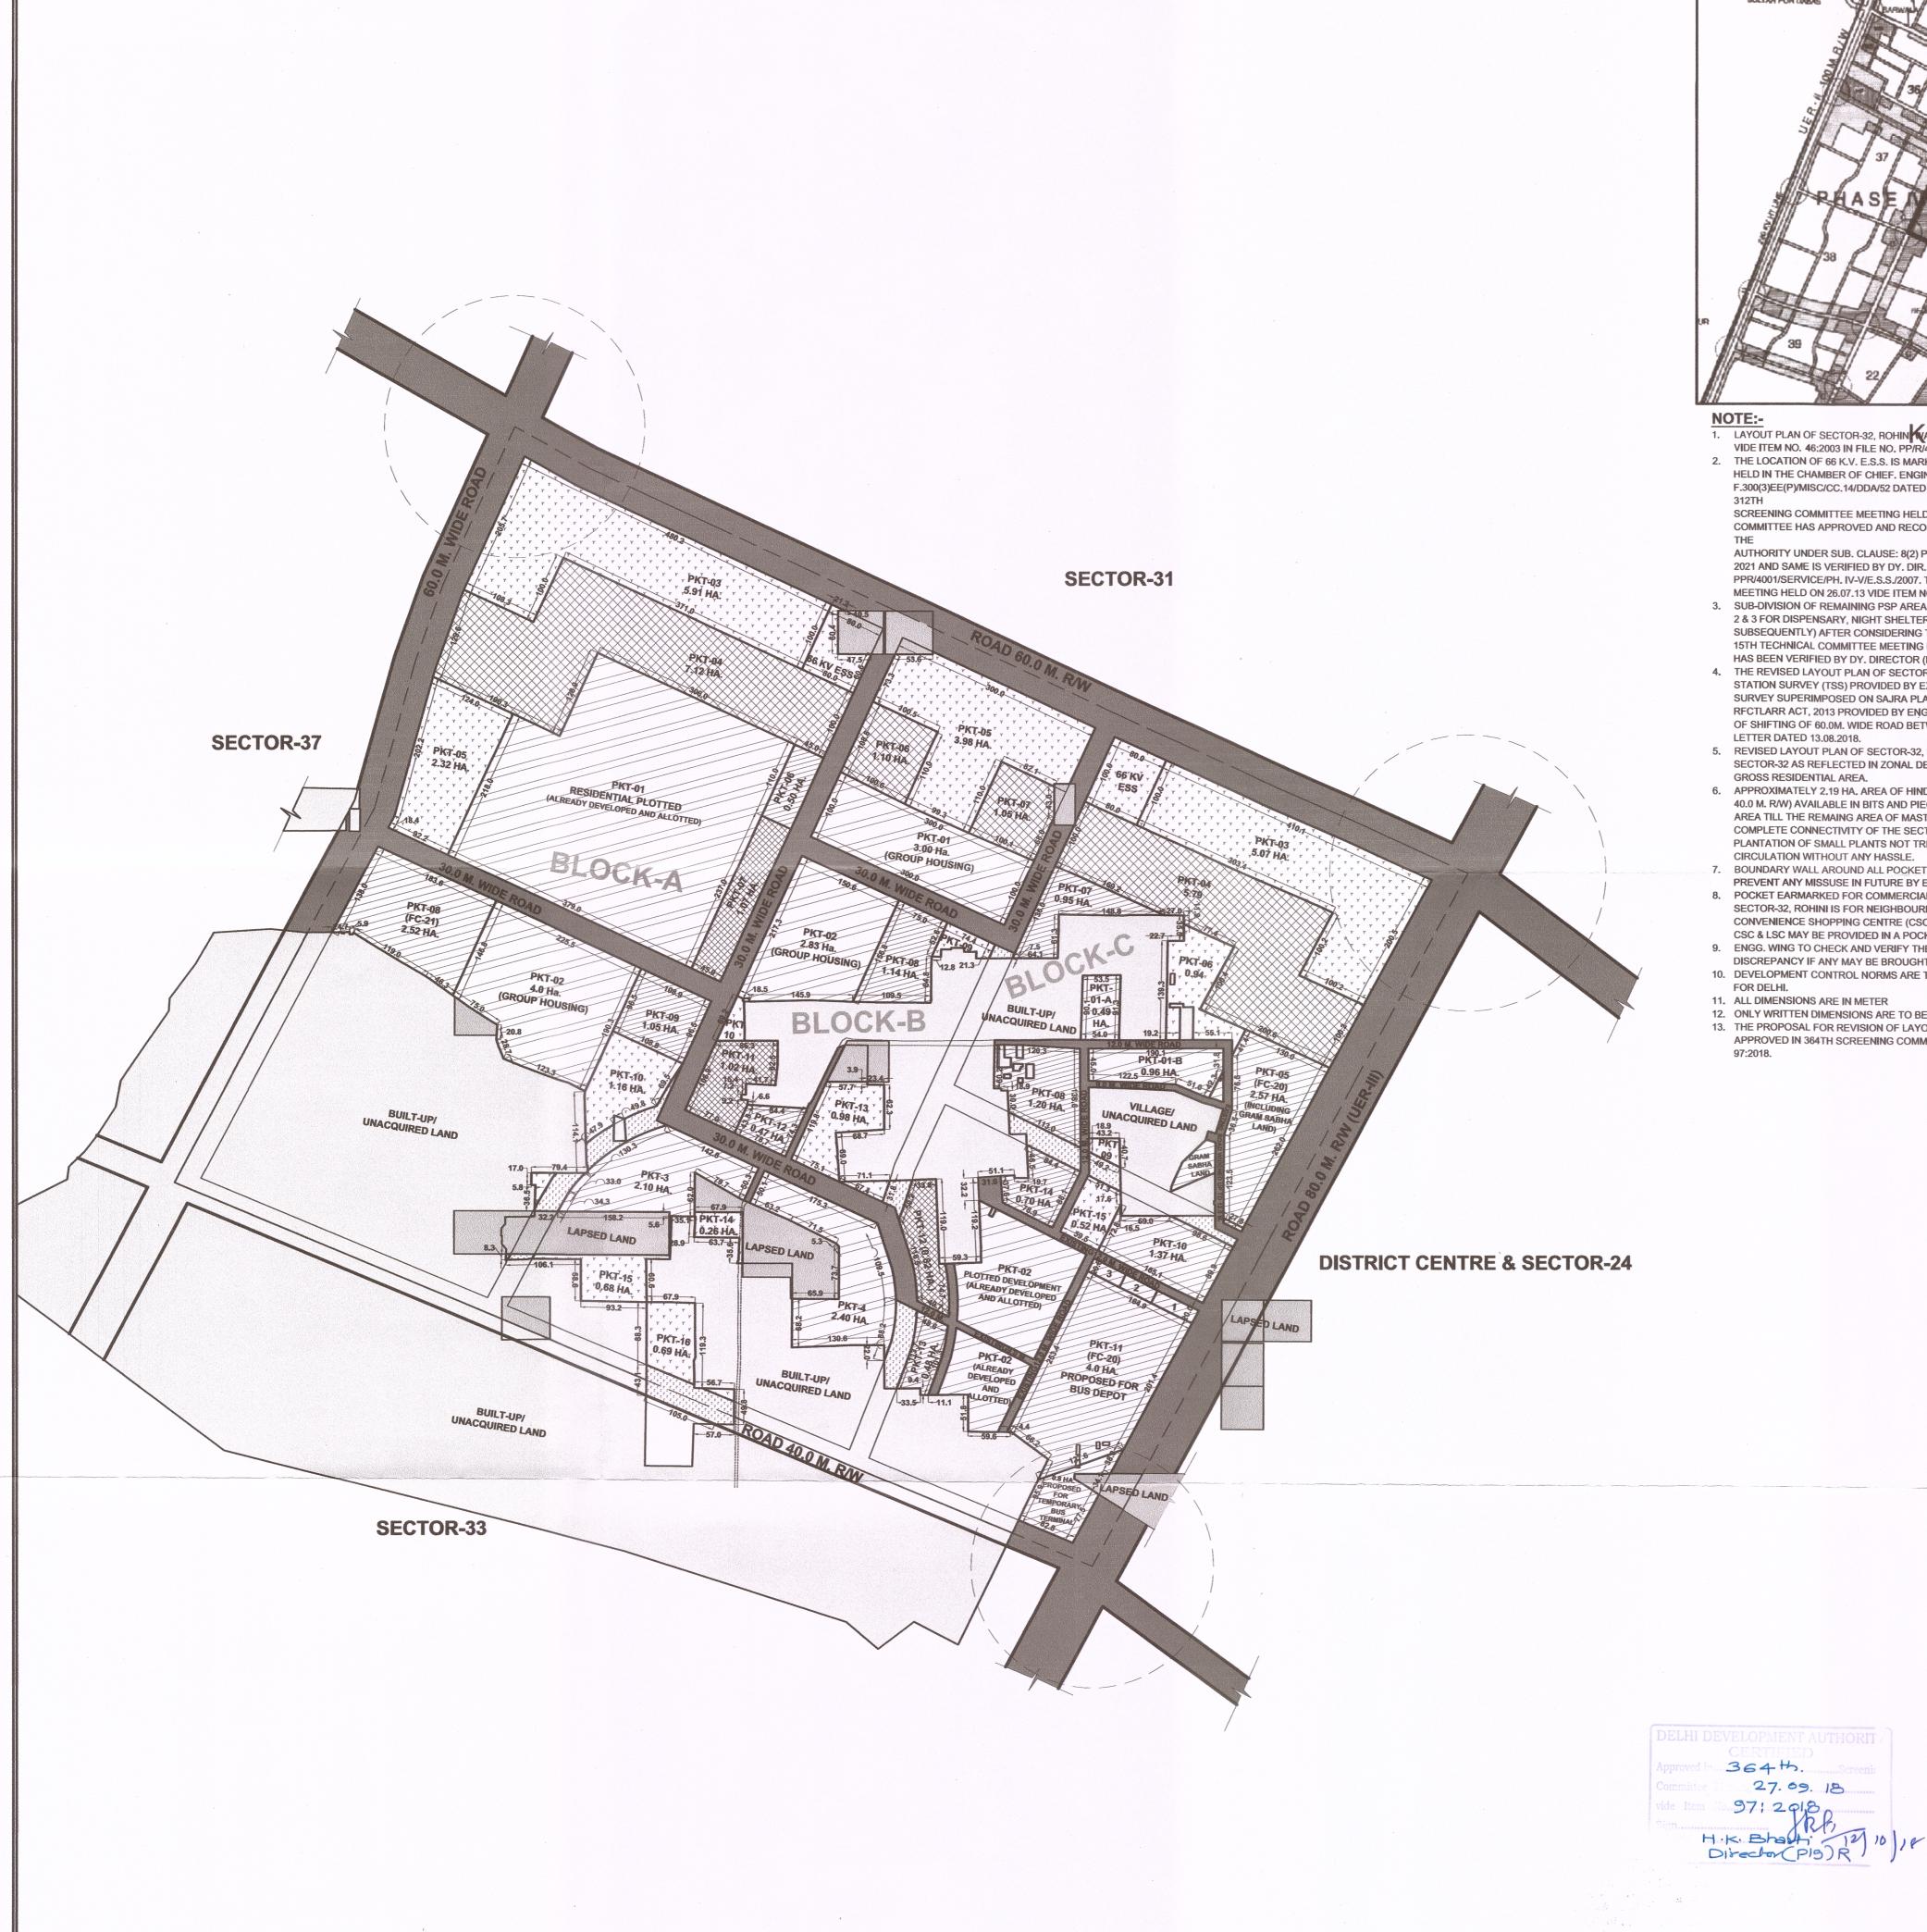

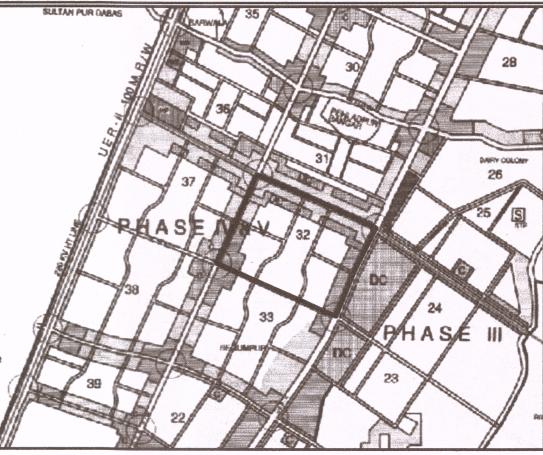

1. LAYOUT PLAN OF SECTOR-32, ROHIN WAS EARLIED PRACTOR IN 224 SCREENING COMMITTEE

VIDE ITEM NO. 46:2003 IN FILE NO. PP/R/4032 DATED 24.06.2003 2. THE LOCATION OF 66 K.V. E.S.S. IS MARKED ON THE LAYOUT PLAN FINALISED IN THE MEETING HELD IN THE CHAMBER OF CHIEF. ENGINEER (ROHINI) ON 08.01.2013 VIDE LETTER NO. F.300(3)EE(P)/MISC/CC.14/DDA/52 DATED 09.01.2013. THE SCHEME WAS DISCUSSED IN THE

SCREENING COMMITTEE MEETING HELD ON 11.03.2013 VIDE ITEM NO. 43:2013. THE SCREENING COMMITTEE HAS APPROVED AND RECOMMENDED THE PROPOSAL FOR CONSIDERATION OF AUTHORITY UNDER SUB. CLAUSE: 8(2) PERMISSION OF USE PREMISES IN USE ZONES OF MPD

PPR/4001/SERVICE/PH. IV-V/E.S.S./2007. THE SAME HAS BEEN APPROVED IN THE AUTHORITY MEETING HELD ON 26.07.13 VIDE ITEM NO. 84/2013. 3. SUB-DIVISION OF REMAINING PSP AREA, POCKET-11, FC-20 FOR OTHER FACILITIES (PLOT NO,-1, 2 & 3 FOR DISPENSARY, NIGHT SHELTER & LOCAL/ GOVERNMENT MAINTENANCE OFFICE SUBSEQUENTLY) AFTER CONSIDERING THE SITE FOR BUS DEPOT HAS BEEN APPROVED IN THE

15TH TECHNICAL COMMITTEE MEETING HELD ON 19.12.2014 VIDE ITEM NO. 94/ 2014 AND SAME

2021 AND SAME IS VERIFIED BY DY. DIR. (ARCH.) COORDN. DATED. 22.04.2013 IN FILE NO.

HAS BEEN VERIFIED BY DY. DIRECTOR (PLANNING) M.P. SECTION ON 17.03.2015. 4. THE REVISED LAYOUT PLAN OF SECTOR-32, ROHINI IS PREPARED BASED ON THE TOTAL STATION SURVEY (TSS) PROVIDED BY EXECUTIVE ENGINEER RPD-4/DDA, TOTAL STATION SURVEY SUPERIMPOSED ON SAJRA PLAN SHOWING LAPSED LAND UNDER SECTION 24(2) OF RFCTLARR ACT, 2013 PROVIDED BY ENGINEERING DIVISION (RPD-11) OF ROHINI AND DETAIL OF SHIFTING OF 60.0M. WIDE ROAD BETWEEN SECTOR-32 & 37 PROVIDED BY A.E./RPD-11 VIDE LETTER DATED 13.08.2018.

5. REVISED LAYOUT PLAN OF SECTOR-32, ROHINI IS PREPARED BY RETAINING THE LANDUSE OF SECTOR-32 AS REFLECTED IN ZONAL DEVELOPMENT PLAN OF ZONE-M AND REPLANNING OF GROSS RESIDENTIAL AREA. 6. APPROXIMATELY 2.19 HA. AREA OF HINDERED CONNECTIVITY OF MASTER PLAN ROAD (30.0 M.,

40.0 M. R/W) AVAILABLE IN BITS AND PIECES IN THE SECTOR IS TO BE MAINTAINED AS GREEN AREA TILL THE REMAING AREA OF MASTER PLAN ROAD IN SECTOR IS AVAILABLE FOR COMPLETE CONNECTIVITY OF THE SECTOR. THE SAID GREEN AREA SHALL BE USED FOR PLANTATION OF SMALL PLANTS NOT TREES SO THAT THE SAME CAN BE USED IN FUTURE FOR CIRCULATION WITHOUT ANY HASSLE.

7. BOUNDARY WALL AROUND ALL POCKETS BE ERECTED TO PROTECT THE LAND AND TO PREVENT ANY MISSUSE IN FUTURE BY ENCROACHERS.

8. POCKET EARMARKED FOR COMMERCIAL FACILITIES AT NEIGHBOURHOOD LEVEL IN SECTOR-32, ROHINI IS FOR NEIGHBOURHOOD LEVEL COMMERCIAL FACILITIES I.E. CONVENIENCE SHOPPING CENTRE (CSC) AND LOCAL SHOPPING CENTRE (LSC). NUMBER OF CSC & LSC MAY BE PROVIDED IN A POCKET BASED ON POPULATION.

9. ENGG. WING TO CHECK AND VERIFY THE DIMENSIONS BEFORE EXECUTION AT SITE. DISCREPANCY IF ANY MAY BE BROUGHT TO THE NOTICE OF DIR.(PLG.) ROHINI OFFICE. 10. DEVELOPMENT CONTROL NORMS ARE TO BE FOLLOWED AS PER PREVAILING MASTER PLAN

FOR DELHI. 11. ALL DIMENSIONS ARE IN METER

27.69.18

12. ONLY WRITTEN DIMENSIONS ARE TO BE FOLLOWED

13. THE PROPOSAL FOR REVISION OF LAYOUT PLAN OF SECTOR-32, PHASE-IV, ROHINI WAS APPROVED IN 364TH SCREENING COMMITEE MEETING HELD ON 27.09,2018 VIDE ITEM NO.





DELHI DEVELOPMENT AUTHORITY रोहिणी योजना कार्यालय

ROHINI PLANNING OFFICE

AREA STATEMENT OF SECTOR - 32, ROHINI

- A. TOTAL AREA OF SECTOR 32 (AS PER EARLIER APPROVED LAYOUT PLAN)=157.25 HA.
- B. TOTAL REVISED AREA OF SECTOR 32 (AS PER TOTAL STATION SURVEY) = 161.11 HA.
- C. LANDUSE BREAKUP OF AREA UNDER SECTOR 32, ROHINI

ı	AREA UNDER BUILT-UP/ UNAUTHORISED COLONIES/ UNACQUIRED LAND/ VILLAGE					
ı	AREA UNDER LAND LAPSED U/S 24(2) OF LAND ACQUISITION (RFCTLARR) ACT,2013					
Separate and a separa	DDA's ACQUIRED AVAILABLE AREA (AS PER TOTAL STATION SURVEY)					
	LANDIES	AS PER EARLIER APPROVED LOP		DDA ACQUIRED A	VAILABLE AREA (AS PER TSS)	
	LANDUSE	AREA IN HA.	(%)	AREA IN HA.	(%)	
J	RESIDENTIAL (GROSS)	78.67	50.00	49.02	42.72	
	COMMERCIAL	13.58	8.65	15.07	13.13	
	RECREATIONAL	28.14	17.90	18.60	16.21	
	PUBLIC & SEMI-PUBLIC FACILITY	17.41	11.08	11.92	10.39	
	0100111471011	10.45	40.00	00.40	4	

157.25 100.00

114.74

D. LANDUSE BREAKUP OF GROSS RESIDENTIAL AREA


TOTAL AREA OF SECTOR -32, PHASE-IV, ROHINI (IN HA.)

USE	AS PER EARLIER APPROVED LOP		DDA ACQUIRED AVAILABLE AREA (AS PER TSS)		
	AREA IN HA.	(%)	AREA IN HA.	(%)	
RESIDENTIAL (NET)	44.50	56.56	31.42	64.10	
COMMERCIAL	4.86	6.18	2.91	5.93	
RECREATIONAL	12.00	15.25	5.96	12.17	
PSP/COMMUNITY FACILITY	11.15	14.17	6.49	13.24	
CIRCULATION	6.16	7.84	2.24	4.56	
TOTAL	78.67	100	49.02	100.00	

E. DISTRIBUTION OF NET RESIDENTIAL AREA

USE	DDA ACQUIRED AVAILABLE AREA (AS PER TSS)				
USE	POCKET NO.	AREA IN HA.	%		
ALDEADY ALLOTTED DIOTTED DEVELOPMENT	POCKET-01, BLOCK-A				
ALREADY ALLOTTED PLOTTED DEVELOPMENT	POCKET-02, BLOCK-C	15.64	49.78		
PROPOSED PLOTTED DEVELOPMENT TO CLEAR BACK LOG OF ROHI RESIDENTIAL SCHEME AS PER REQUIREMENT	POCKET-01-A & 01-B, BLOCK-C	1.45	4.62		
PROPOSED GROUP HOUSING (G.H.)	POCKET-02, BLOCK-A POCKET-01,02, 03 & 04, BLOCK-B	14.33	45.61		
TOTAL		31.42	100.00		

LEGEND:

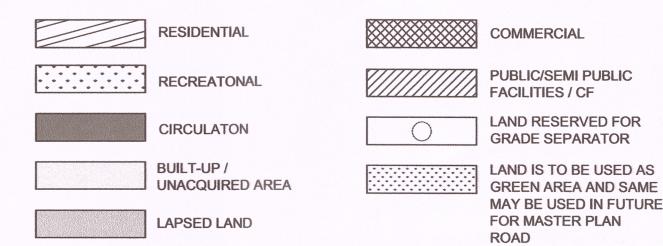

FILE No: PPR/4032/2003

REVISED LAYOUT PLAN OF SECTOR- 32 PHASE -IV, ROHINI

माप SCALE 1:5000	1:5000				
तारीख OCTOR DATE	OOTOBER, 2010				
योजना सहायक PLG. ASSTT.	सहायक निदेशक (योजना) ASSTT. DIR.(PLG.) (ON CC	ONTRACT)			
सहायक निदेशक (योजना) ASSTT. DIR. (PLG.)					
उप निदेशक (योजना) DY. DIR. (PLG.)					
निदेशक (योजना) DIRECTOR (PLG.)					
	रहिणी ROHINI ा कार्यालय नई दिल्ली 11008 INING OFFICE, NEW DELHI 11008		ड्राइंग संख्या : DRG. NO. 1		

in File No. P.P.R. 4032 2003

HUPW-CO-ORDINATION UNIT