


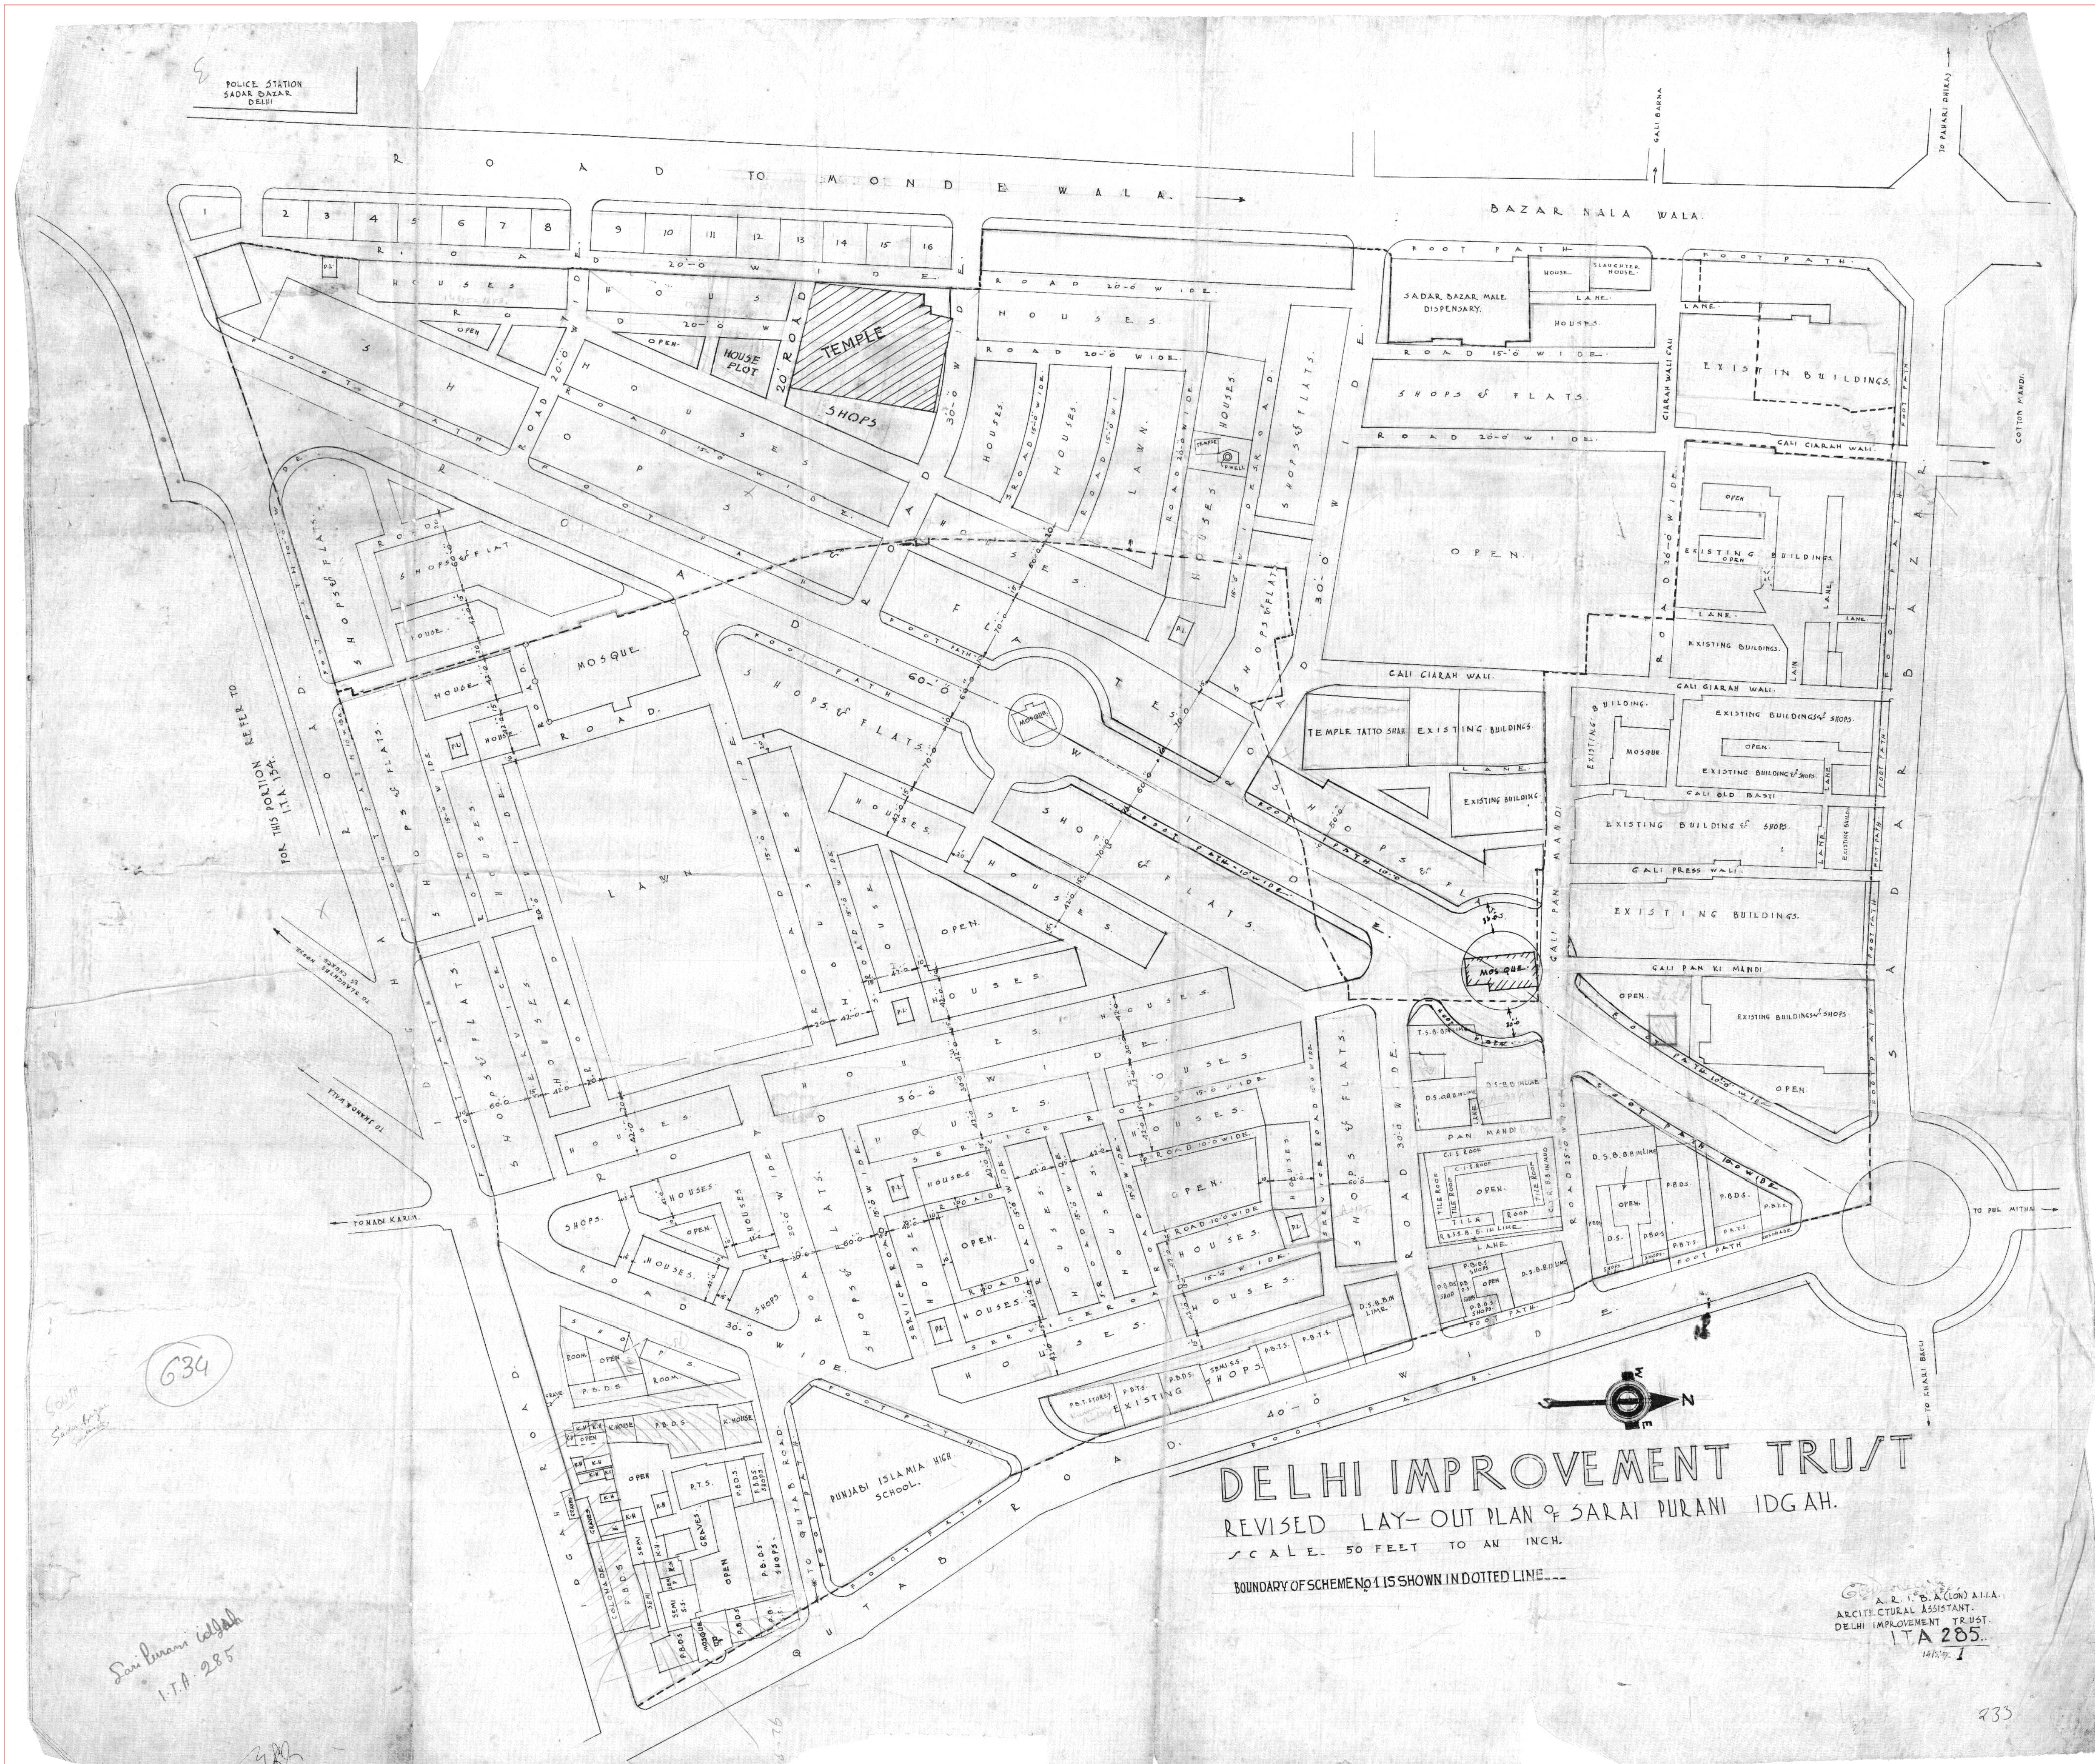

DELHI IMPROVEMENT TRUST

REVISED LAY-OUT PLAN OF SARAI PURANI IDGAH.

SCALE: 50 FEET TO AN INCH.

BOUNDARY OF SCHEME NO. 1 IS SHOWN IN DOTTED LINE.

A. R. P. S. (LOW) A.I.A.
ARCHITECTURAL ASSISTANT.
DELHI IMPROVEMENT TRUST.
ITA 285.
1945/6