


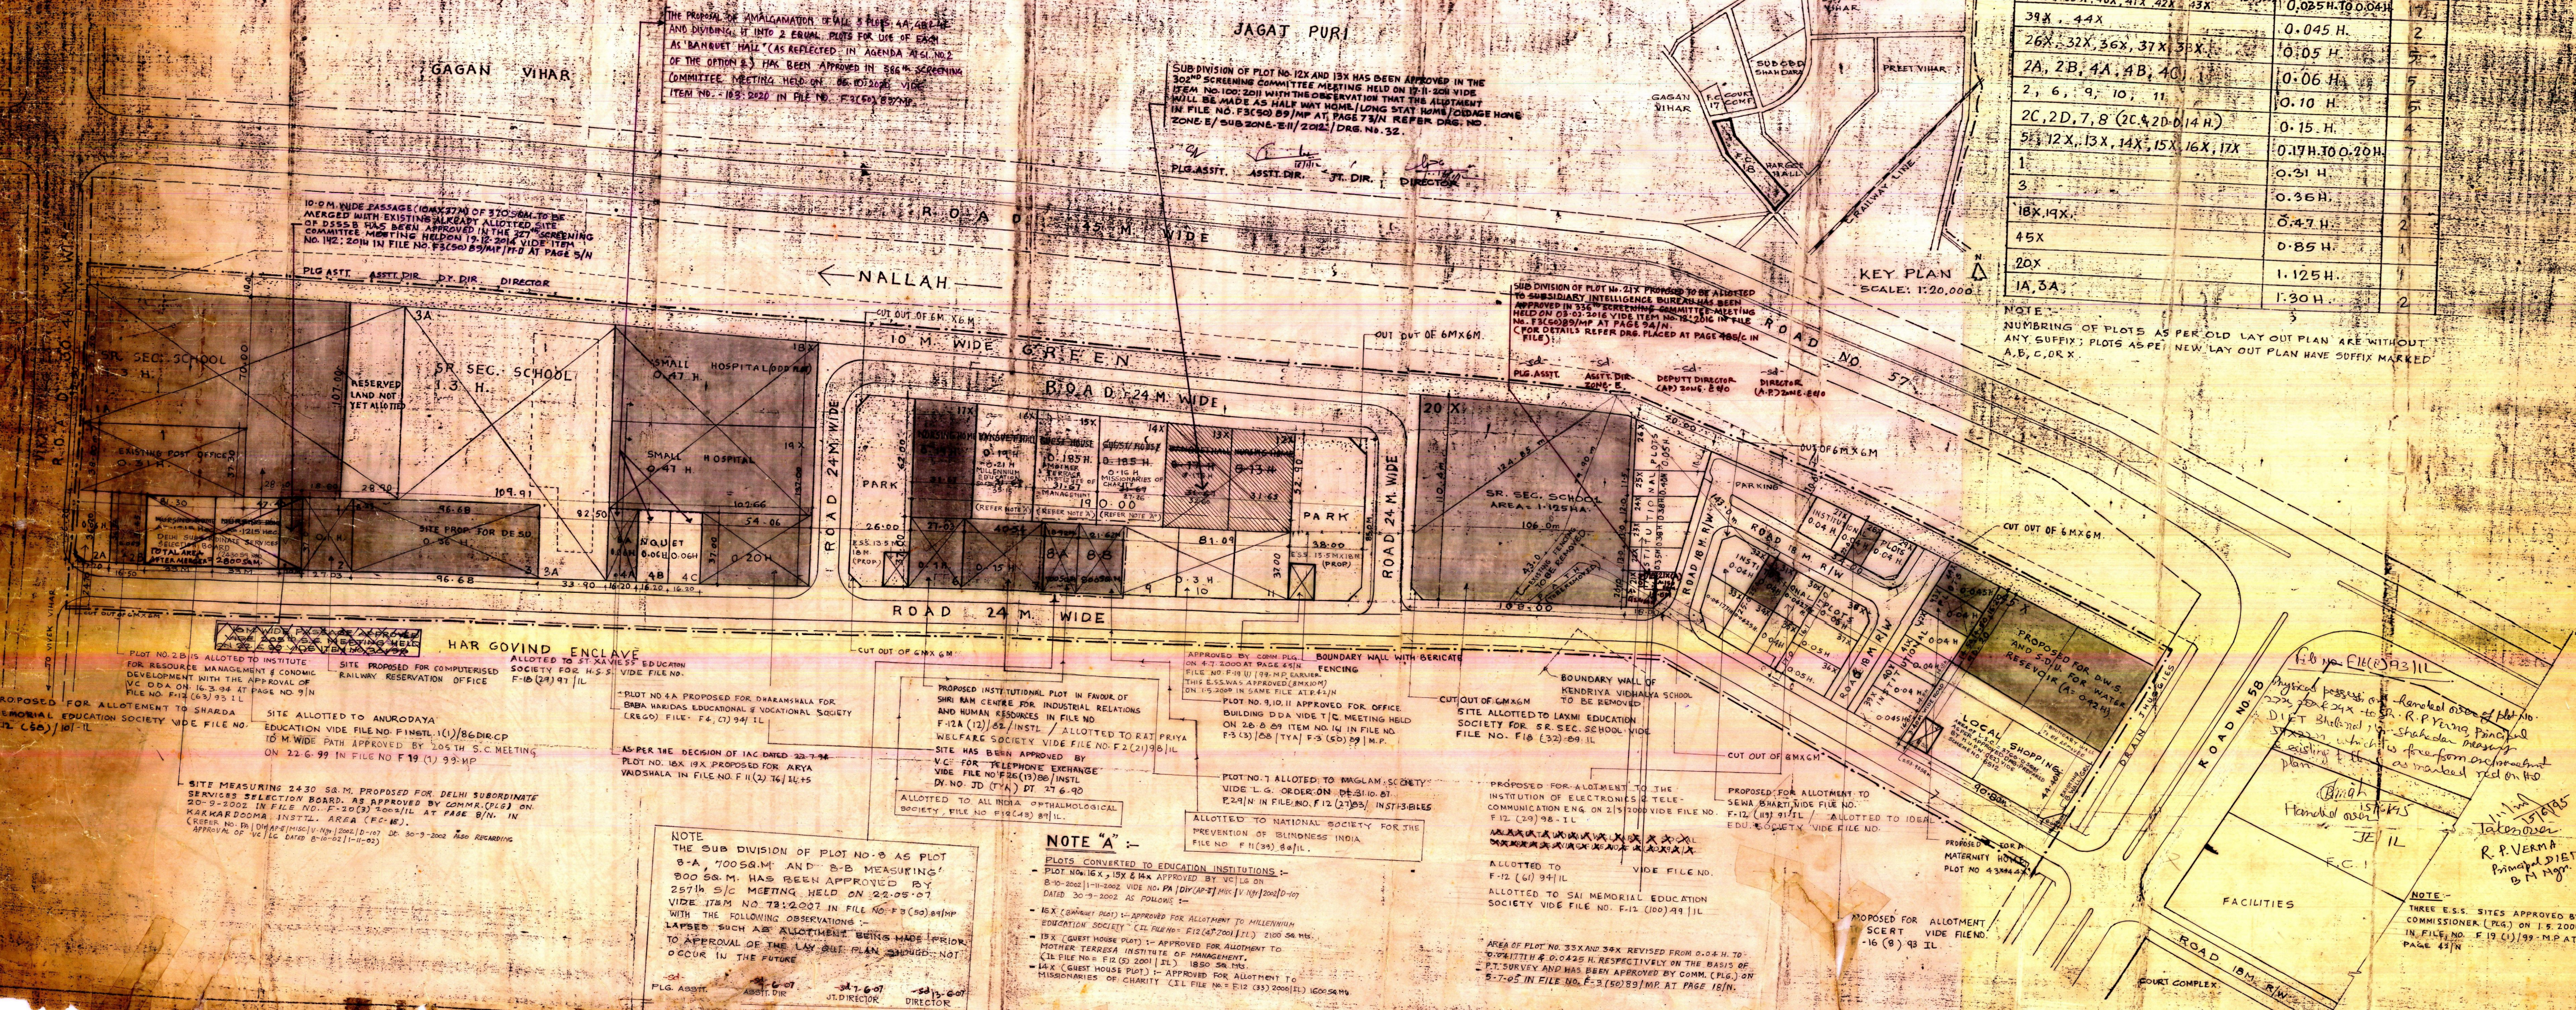

STATEMENT OF PLOTS	AREA	TOTAL PLOTS
21X, 22X, 23X, 24X, 25X, 26X, 27X, 28X, 29X, 30X, 31X, 32X, 33X, 34X, 35X, 40X, 41X, 42X, 43X	0.025H.100.04H	1
39X, 44X	0.045 H.	2
26X, 32X, 36X, 37X, 38X	0.05 H.	5
2A, 2B, 4A, 4B, 4C	0.06 H.	5
2, 6, 9, 10, 11	0.10 H.	5
2C, 2D, 7, 8 (2C & 2D 0.14 H)	0.15 H.	4
5, 12X, 13X, 14X, 15X, 16X, 17X	0.17H.100.20H.	7
1	0.31 H.	1
3	0.36H.	1
18X, 19X	0.47 H.	2
45X	0.85 H.	1
20X	1.125H.	1
1A, 3A	1.30 H.	2

TRANS. YAMUNA AREA

AREA DETAIL	AREA IN HA
TOTAL AREA OF THE SCHEME	16.0
EXISTING INST. PLOTS	7.72
H.S.S. (3 NOS.)	3.77
HEALTH FACILITIES	0.77
BANQUET HALL AND GUEST HOUSE	0.80
INSTITUTIONAL PLOTS	0.80
LOCAL SHOPPING	0.30
PETROL PUMP	0.05
PARK	1.62
CIRCULATION / PARKING	4.23
(2.46 H. 6.0.11)	

NOTES

1. THE EARLIER LAYOUT PLAN FOR FAMILIES AND LRT TERMINAL NEAR KARKARDOOMA (E 9.10.11) WAS APPROVED BY V.C. DDA ON 12.11.87, PAGE 9(N) IN FILE NO. F-1(1)/86-DIR (G.P) PART I.
2. THIS SCHEME WAS APPROVED IN THE 133rd SCREENING COMMITTEE MEETING HELD ON 22.12.93. SUBJECT TO MODIFICATIONS CONTAINED IN THE MINUTES AND SUBJECT TO FINAL APPROVAL.
3. THE MODIFICATION HAS BEEN INCORPORATED IN THIS PLAN AS PER THE DECISION OF THE SCREENING COMMITTEE.
4. THE MODIFIED PLAN IS APPROVED BY V.C. VIDE HIS ORDER DATED 28.1.94 IN FILE NO. F-1(1)/86-DIR (G.P) PART I(N).
5. THE REVISED PLAN IS PREPARED ON THE BASIS OF INFORMATION SUPPLIED BY THE ENGINEERING WING VIDE LETTER NO. F-1(64) EDG/DDA, 697-99 DT. 23.2.94 IN ADDITION TO EARLIER INFORMATION AVAILABLE IN RECORD.
6. PLAN FOR FEASIBILITY TO BE CORRECTED AFTER GETTING FEED BACK FROM THE ENGINEERING WING.

LEGEND
1. ALLOTTED / UNDER CONSTRUCTION / CONSTRUCTED
2. VACANT AS ON 30/11/99

LAY-OUT PLAN OF PUBLIC & SEMI PUBLIC (INSTITUTIONAL) AT KARKARDOOMA (FC-18)

LAYOUT PLAN (MODIFIED)

DATE	SCALE 1:1000	DRG. NO.
PLG. D/MAN	PLG. ASSTT.	ASSTT. DIR.
JOY. DIRECTOR	JT. DIRECTOR	DIRECTOR